

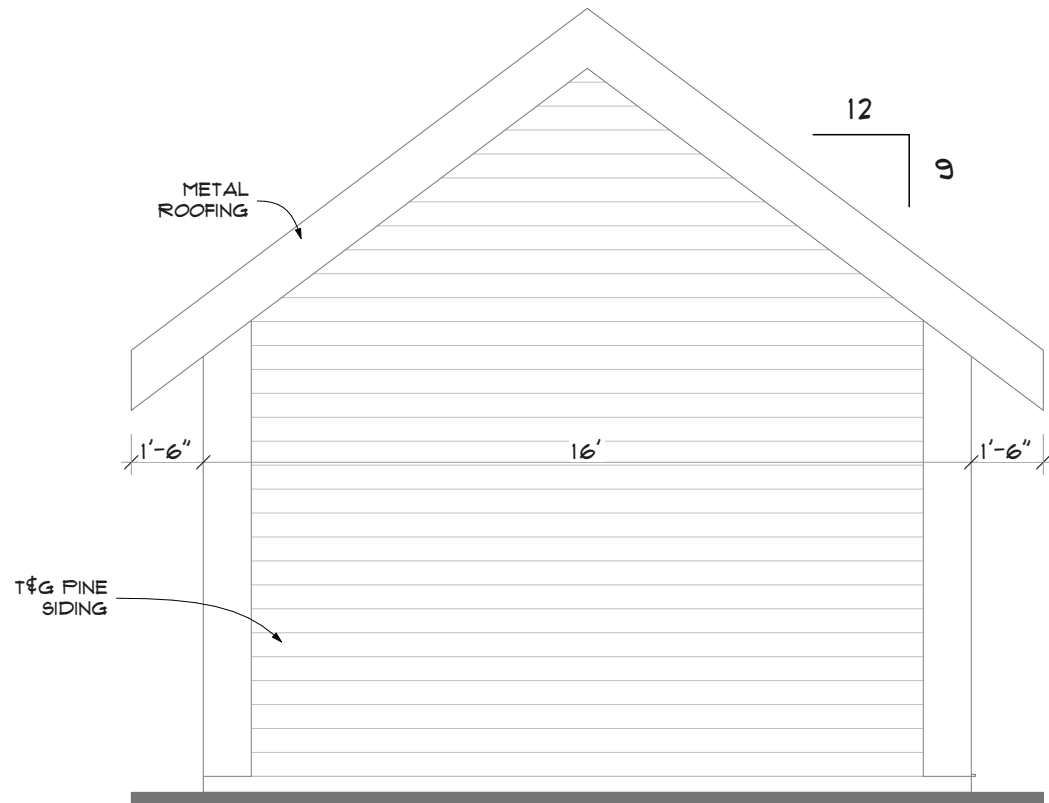
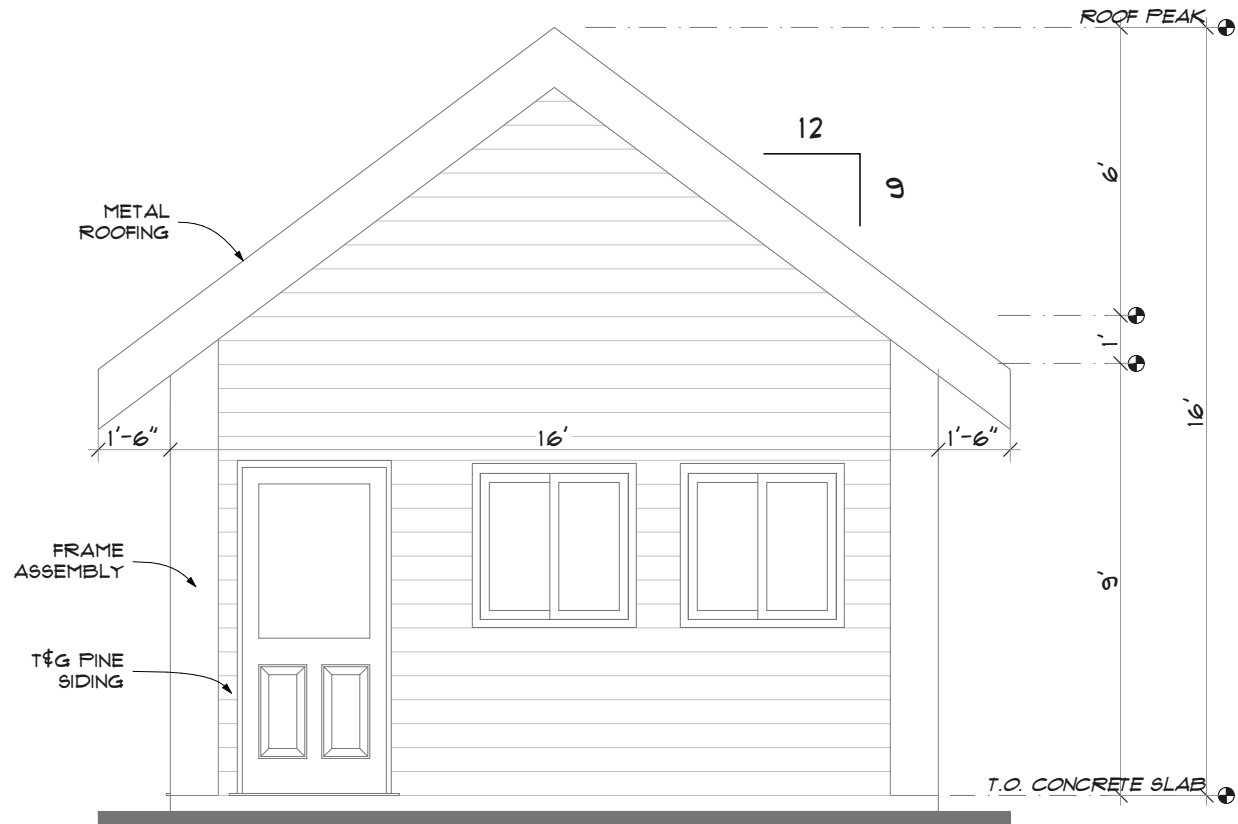


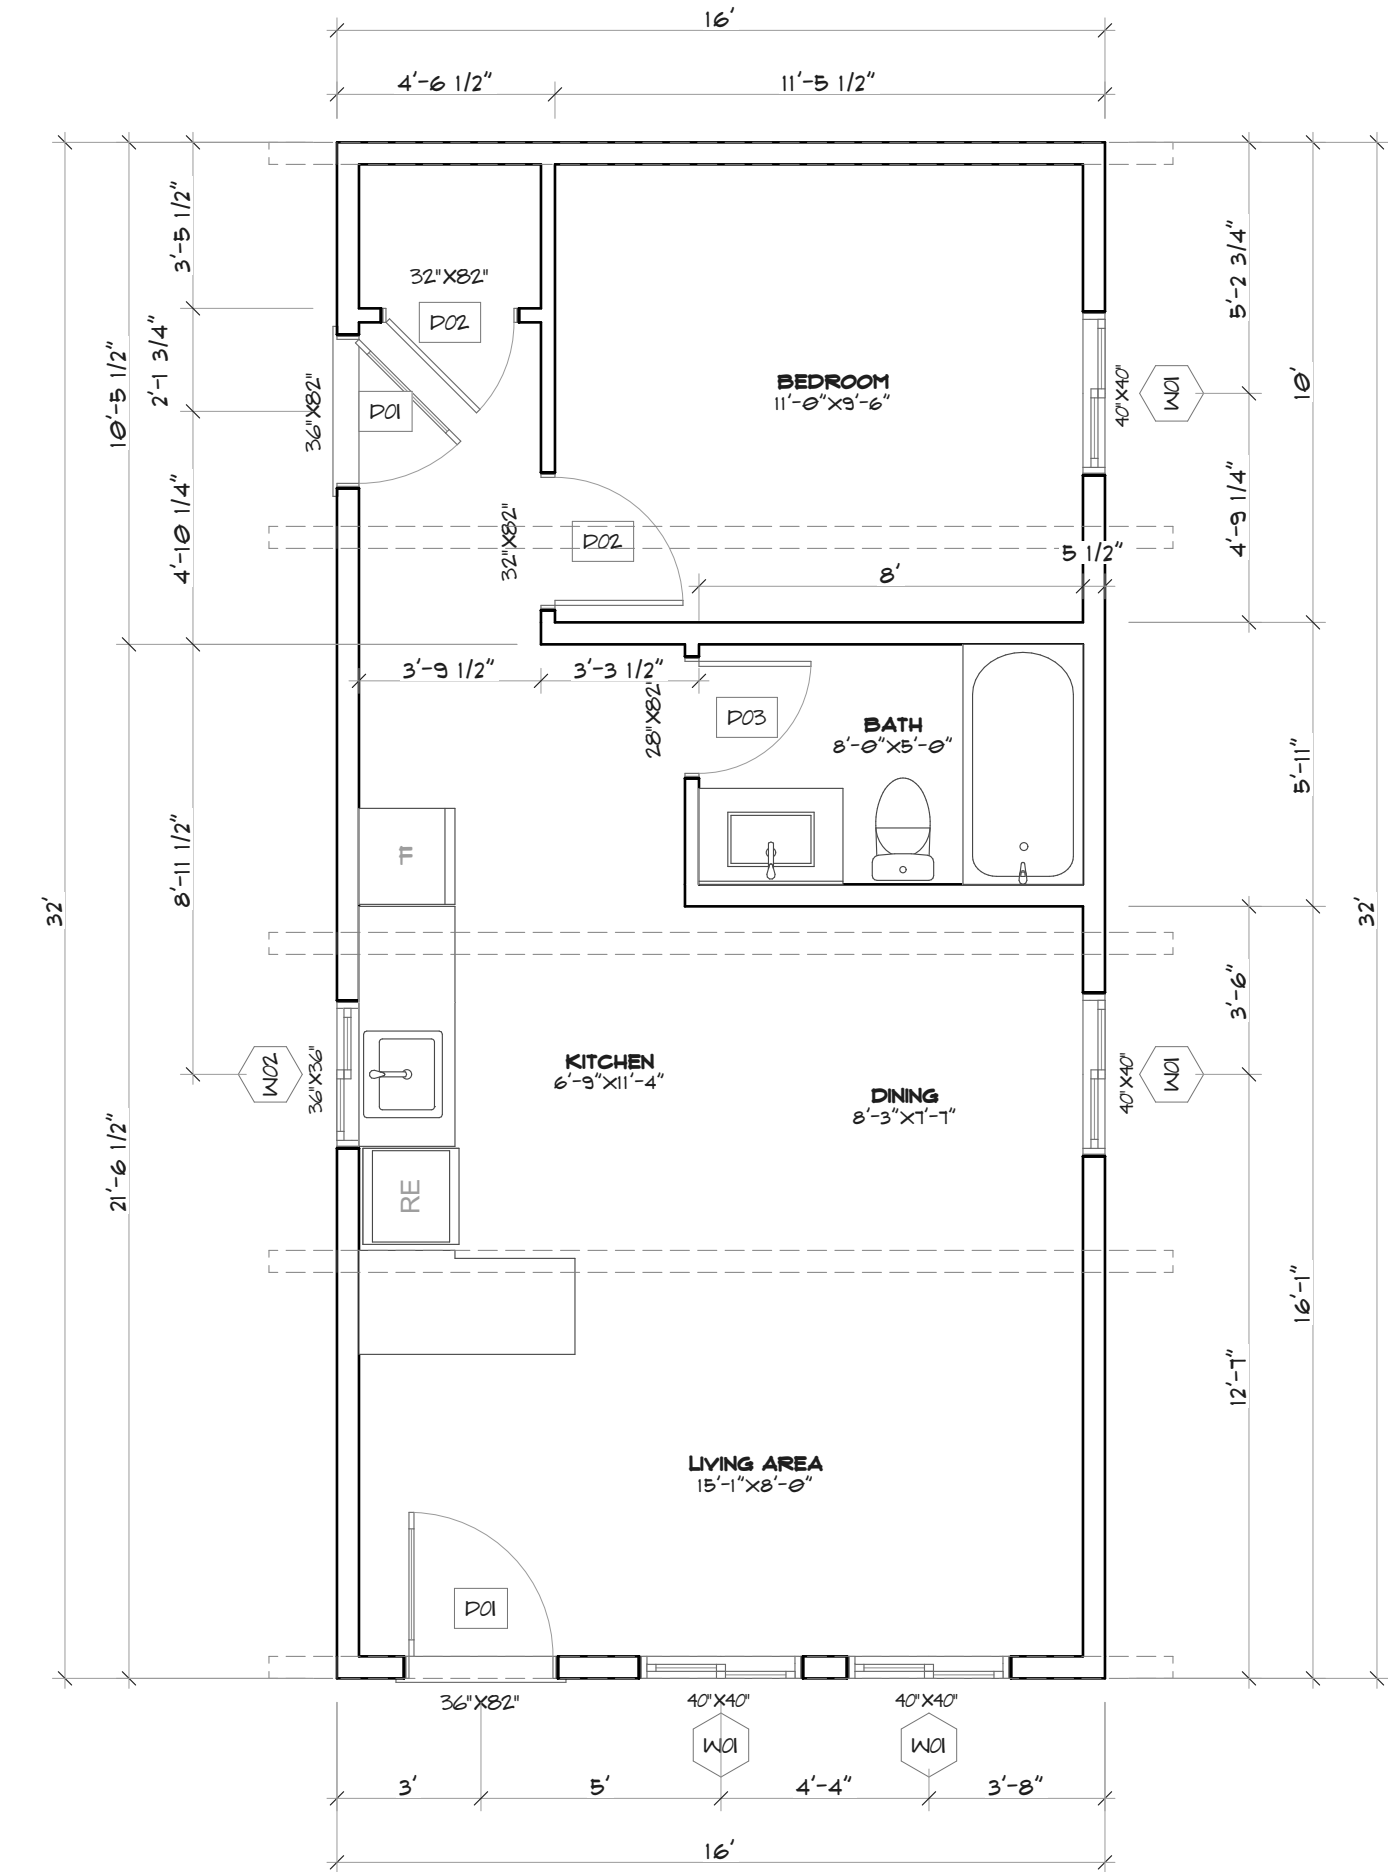


AREA: 512 SQ. FT.

FOR REVIEW

TIMBER BUILT HOMES			
XXX			
123, AB			
FLOOR PLAN			
PROJECT NO:			
DATE: 2024-09-28			
DRAWN BY: MRJ			
COPYRIGHT			
PAGE:			A-1

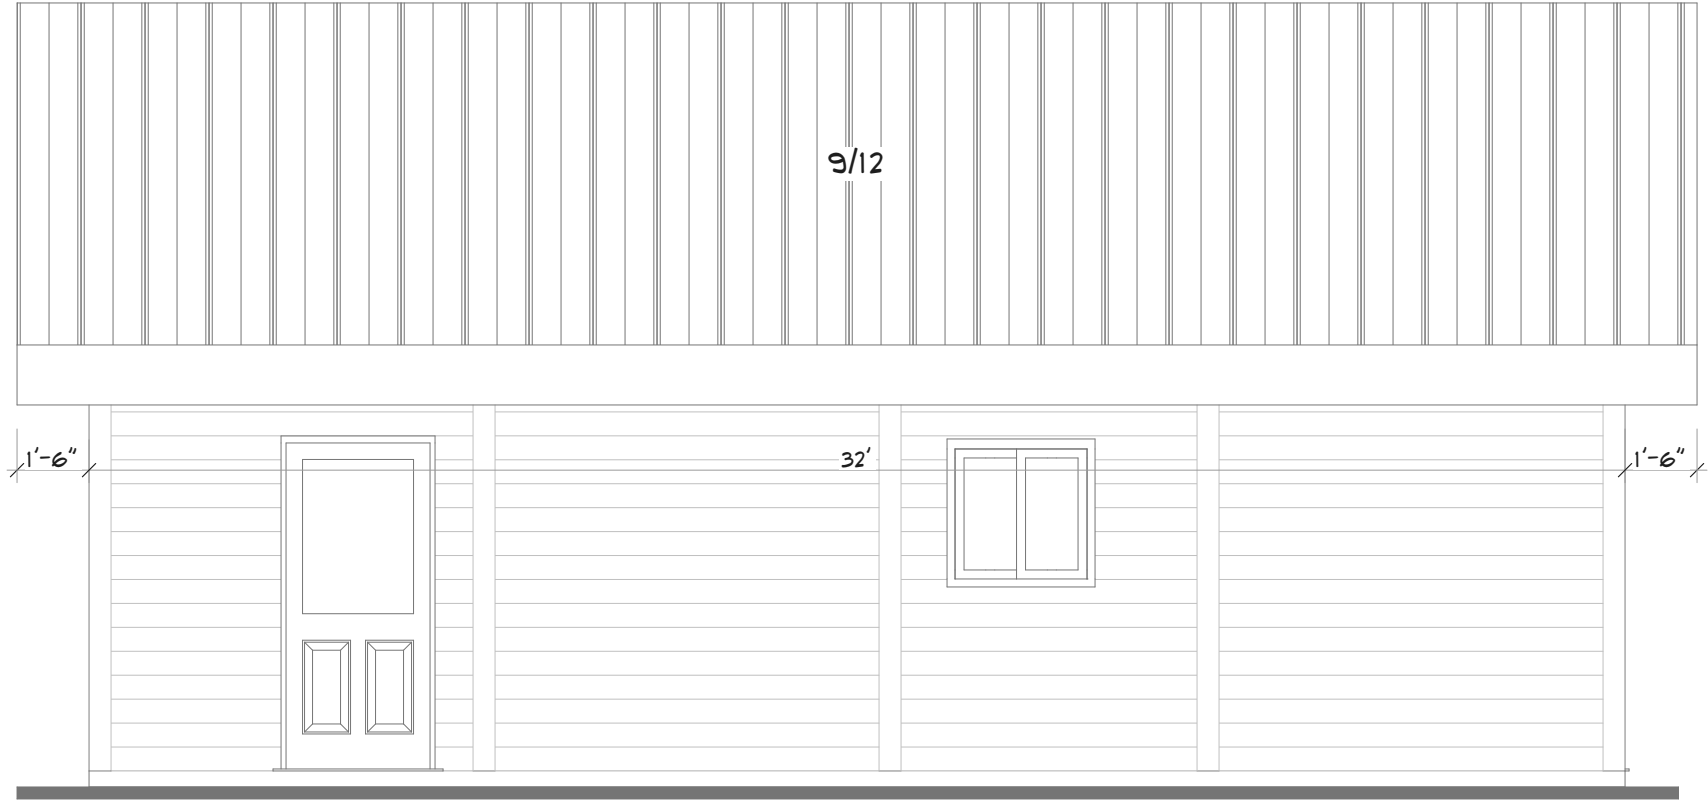

4 LEFT ELEVATION
SCALE: 1/4" = 1'-0"

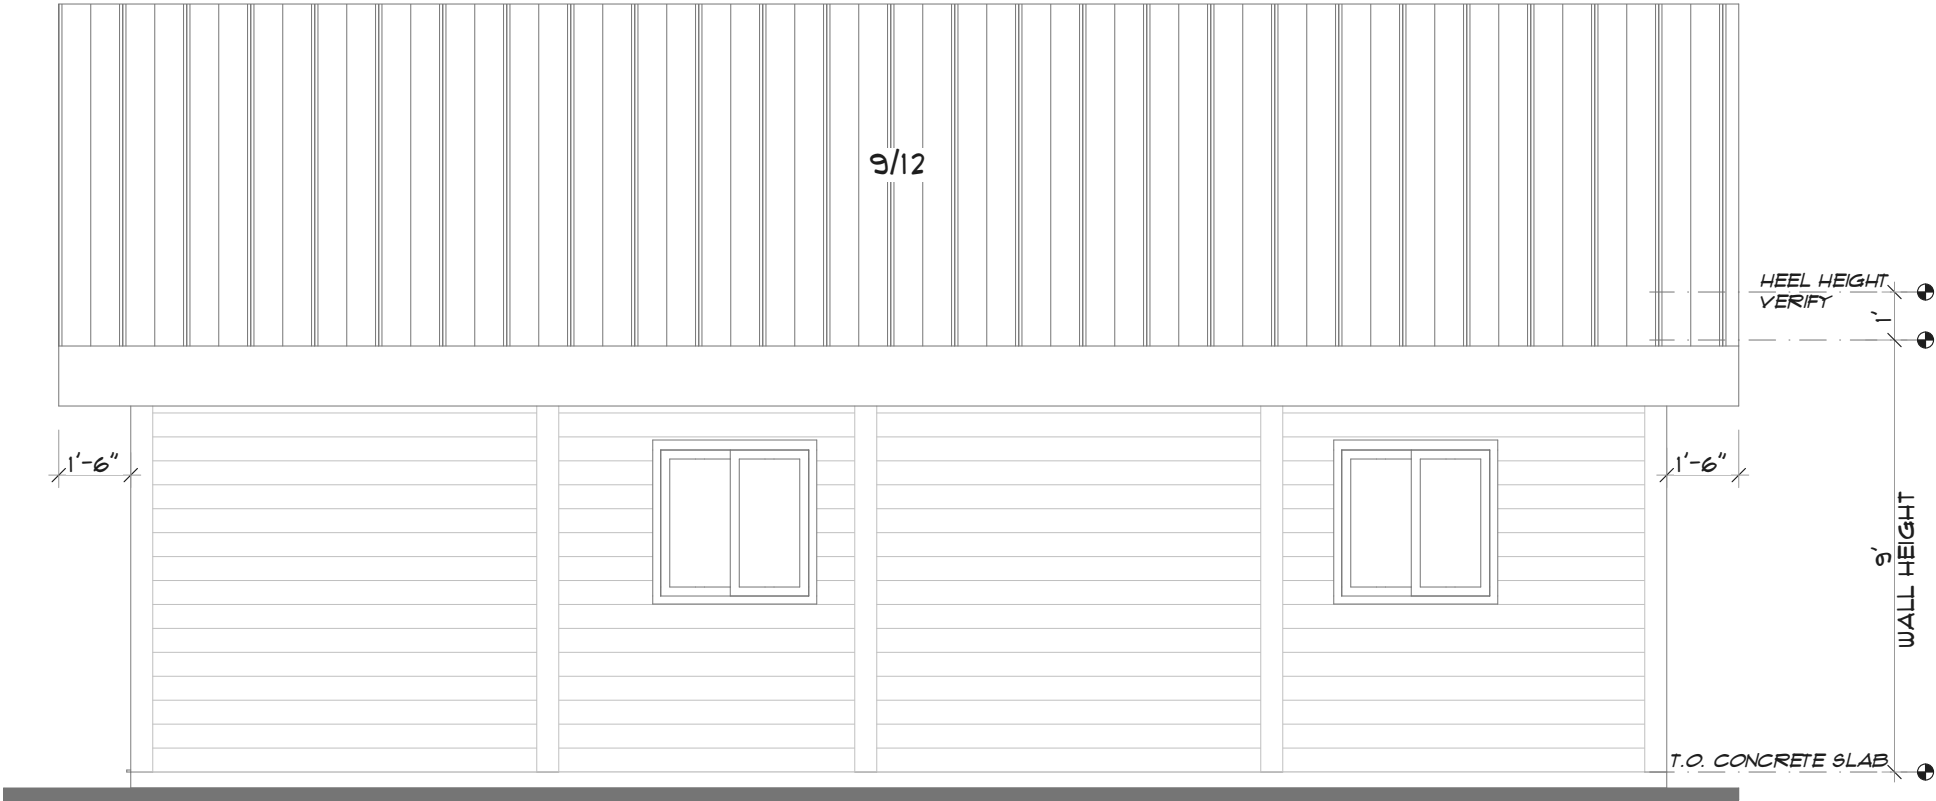

5 RIGHT ELEVATION
SCALE: 1/4" = 1'-0"

NOTE:
VERIFY GRADE ON SITE

FOR REVIEW

TIMBER BUILT HOMES			
XXX			
123, AB			
ELEVATIONS (LEFT & RIGHT)			
PROJECT NO:			
DATE: 2024-09-28			
DRAWN BY: MRJ			
COPYRIGHT			
			PAGE: A-2