


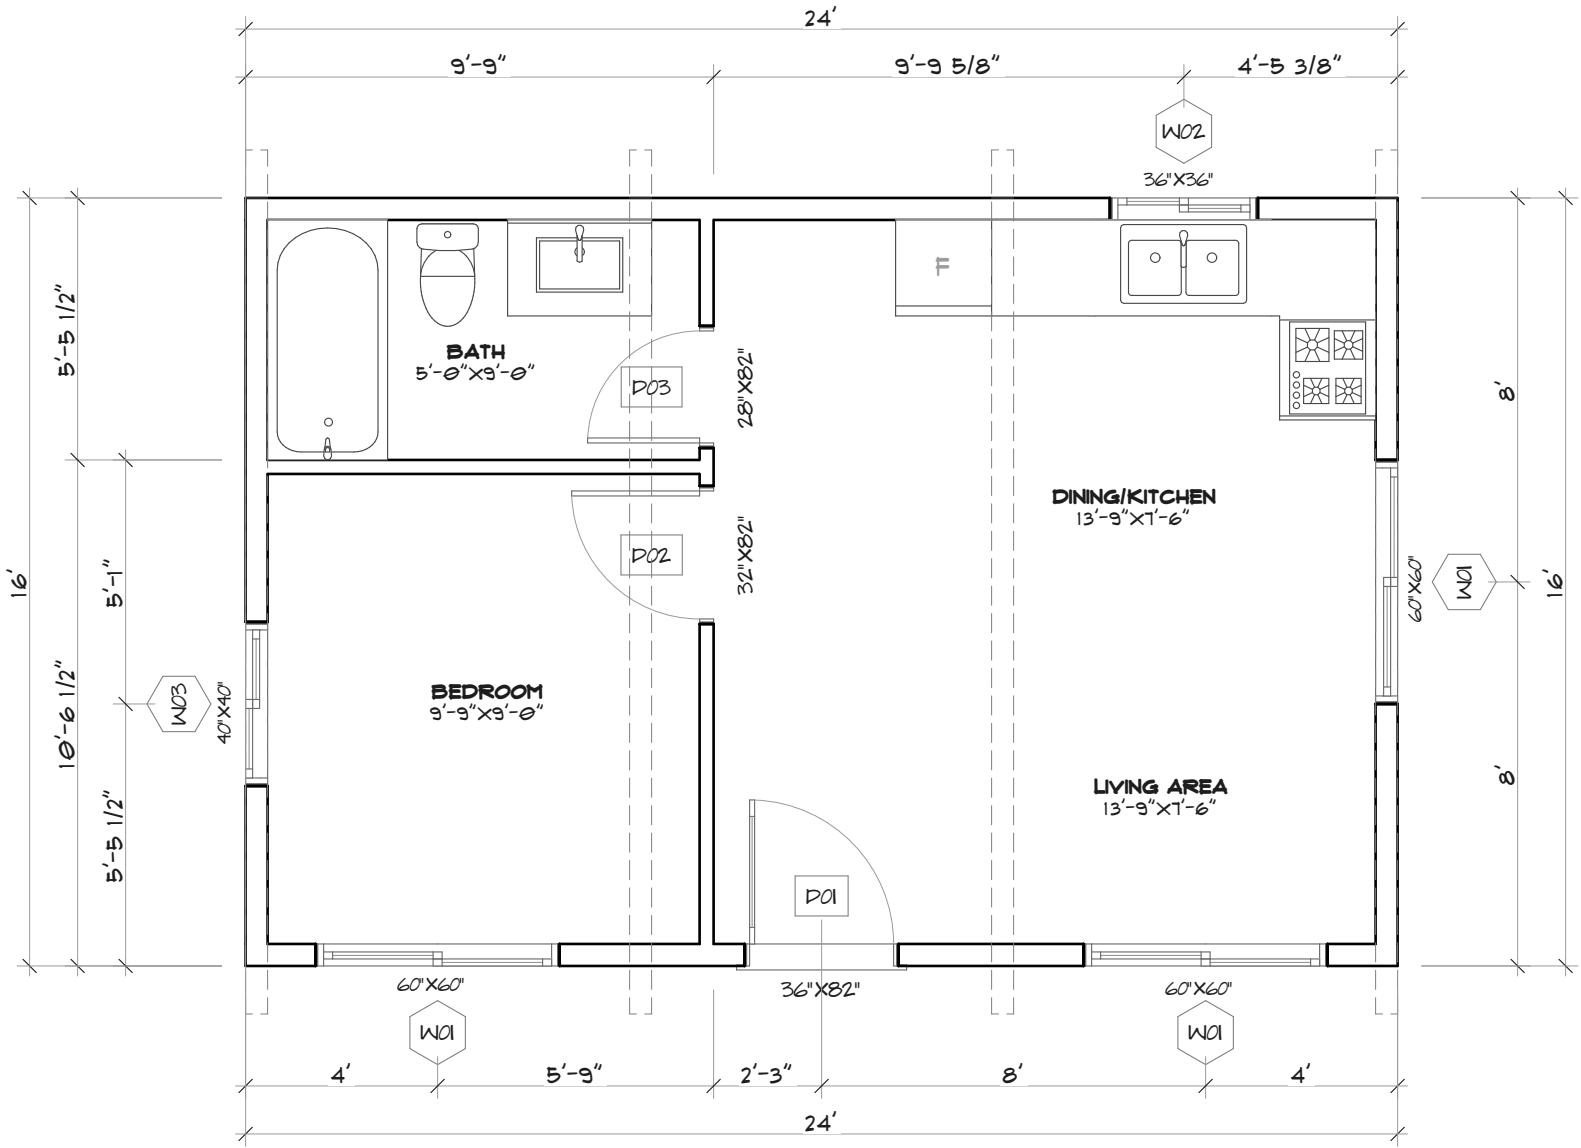


1 FLOOR PLAN
SCALE: 1/4" = 1'-0"

NOTE:
VERIFY GRADE ON SITE


AREA: 384 SQ. FT.

FOR REVIEW


TIMBER BUILT HOMES			
XXX			
123, AB			
FLOOR PLAN			
PROJECT NO:			
DATE: 2024-10-13			
DRAWN BY: MRJ			
COPYRIGHT			
			PAGE: A-1

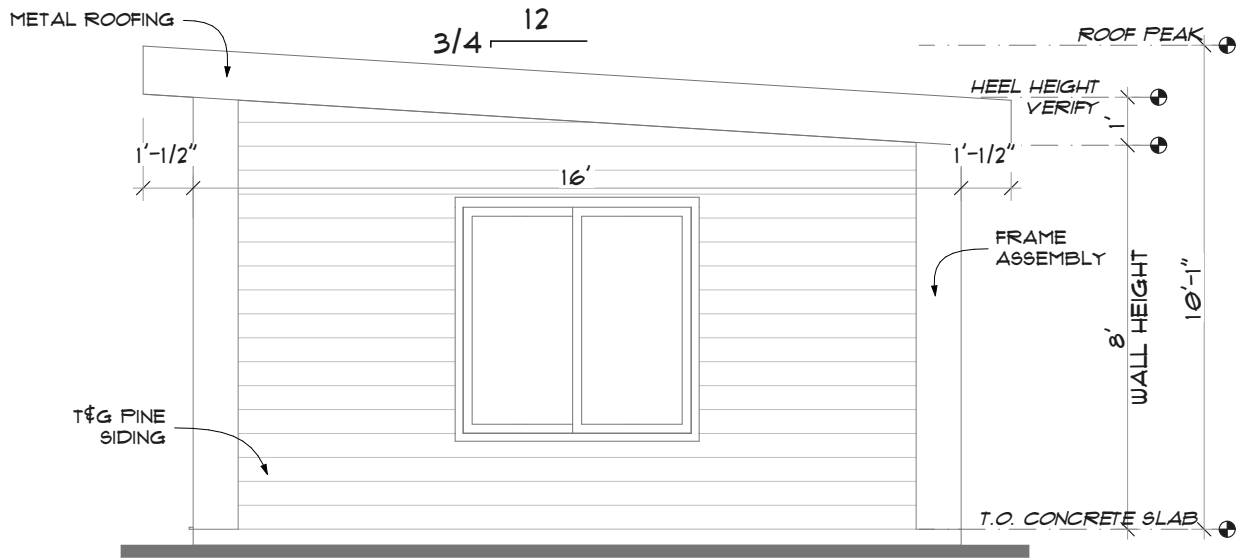


4 LEFT ELEVATION
SCALE: 1/4" = 1'-0"

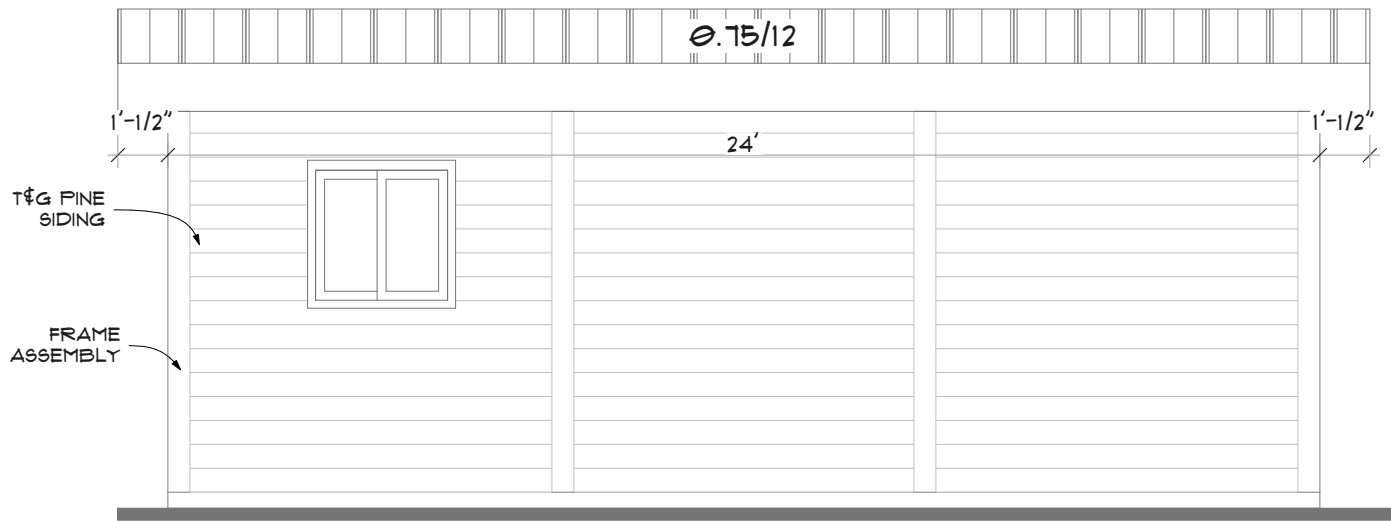

2 REAR ELEVATION
SCALE: 1/4" = 1'-0"

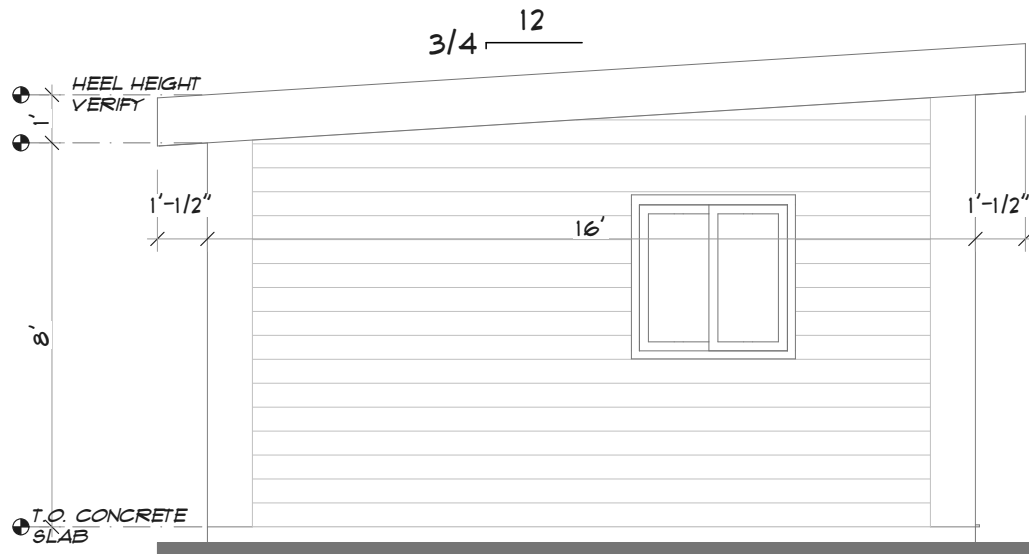

5 RIGHT ELEVATION
SCALE: 1/4" = 1'-0"

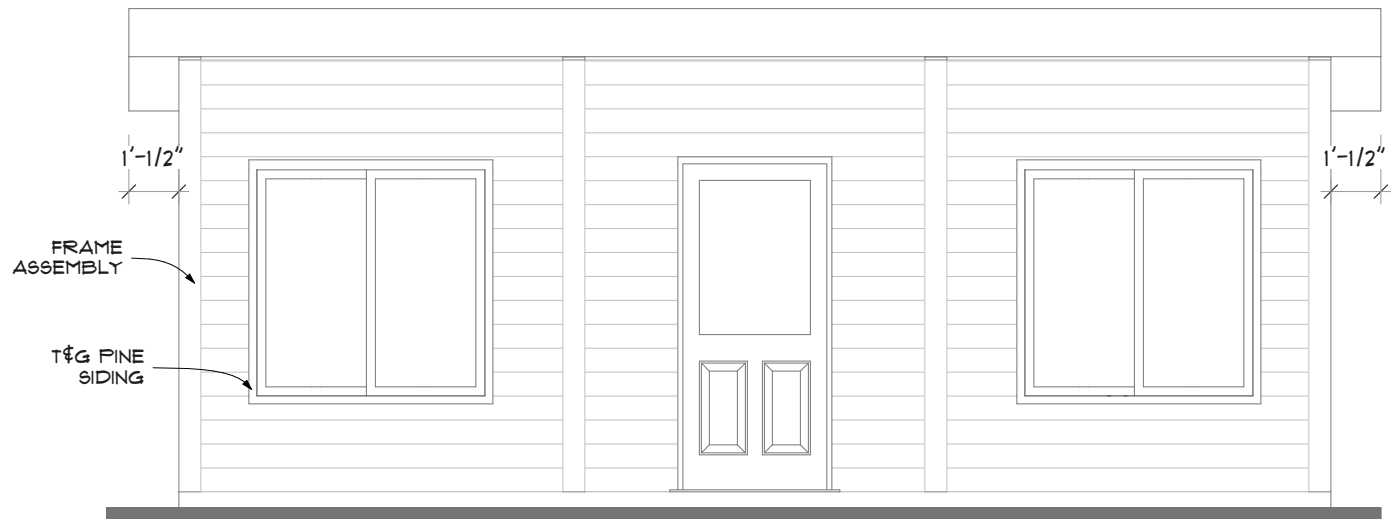

3 FRONT ELEVATION
SCALE: 1/4" = 1'-0"

NOTE:
VERIFY GRADE ON SITE

FOR REVIEW

TIMBER BUILT HOMES			
XXX			
123, AB			
ELEVATIONS			
PROJECT NO:			
DATE: 2024-10-13			
DRAWN BY: MRJ			
COPYRIGHT			
			PAGE: A-2