


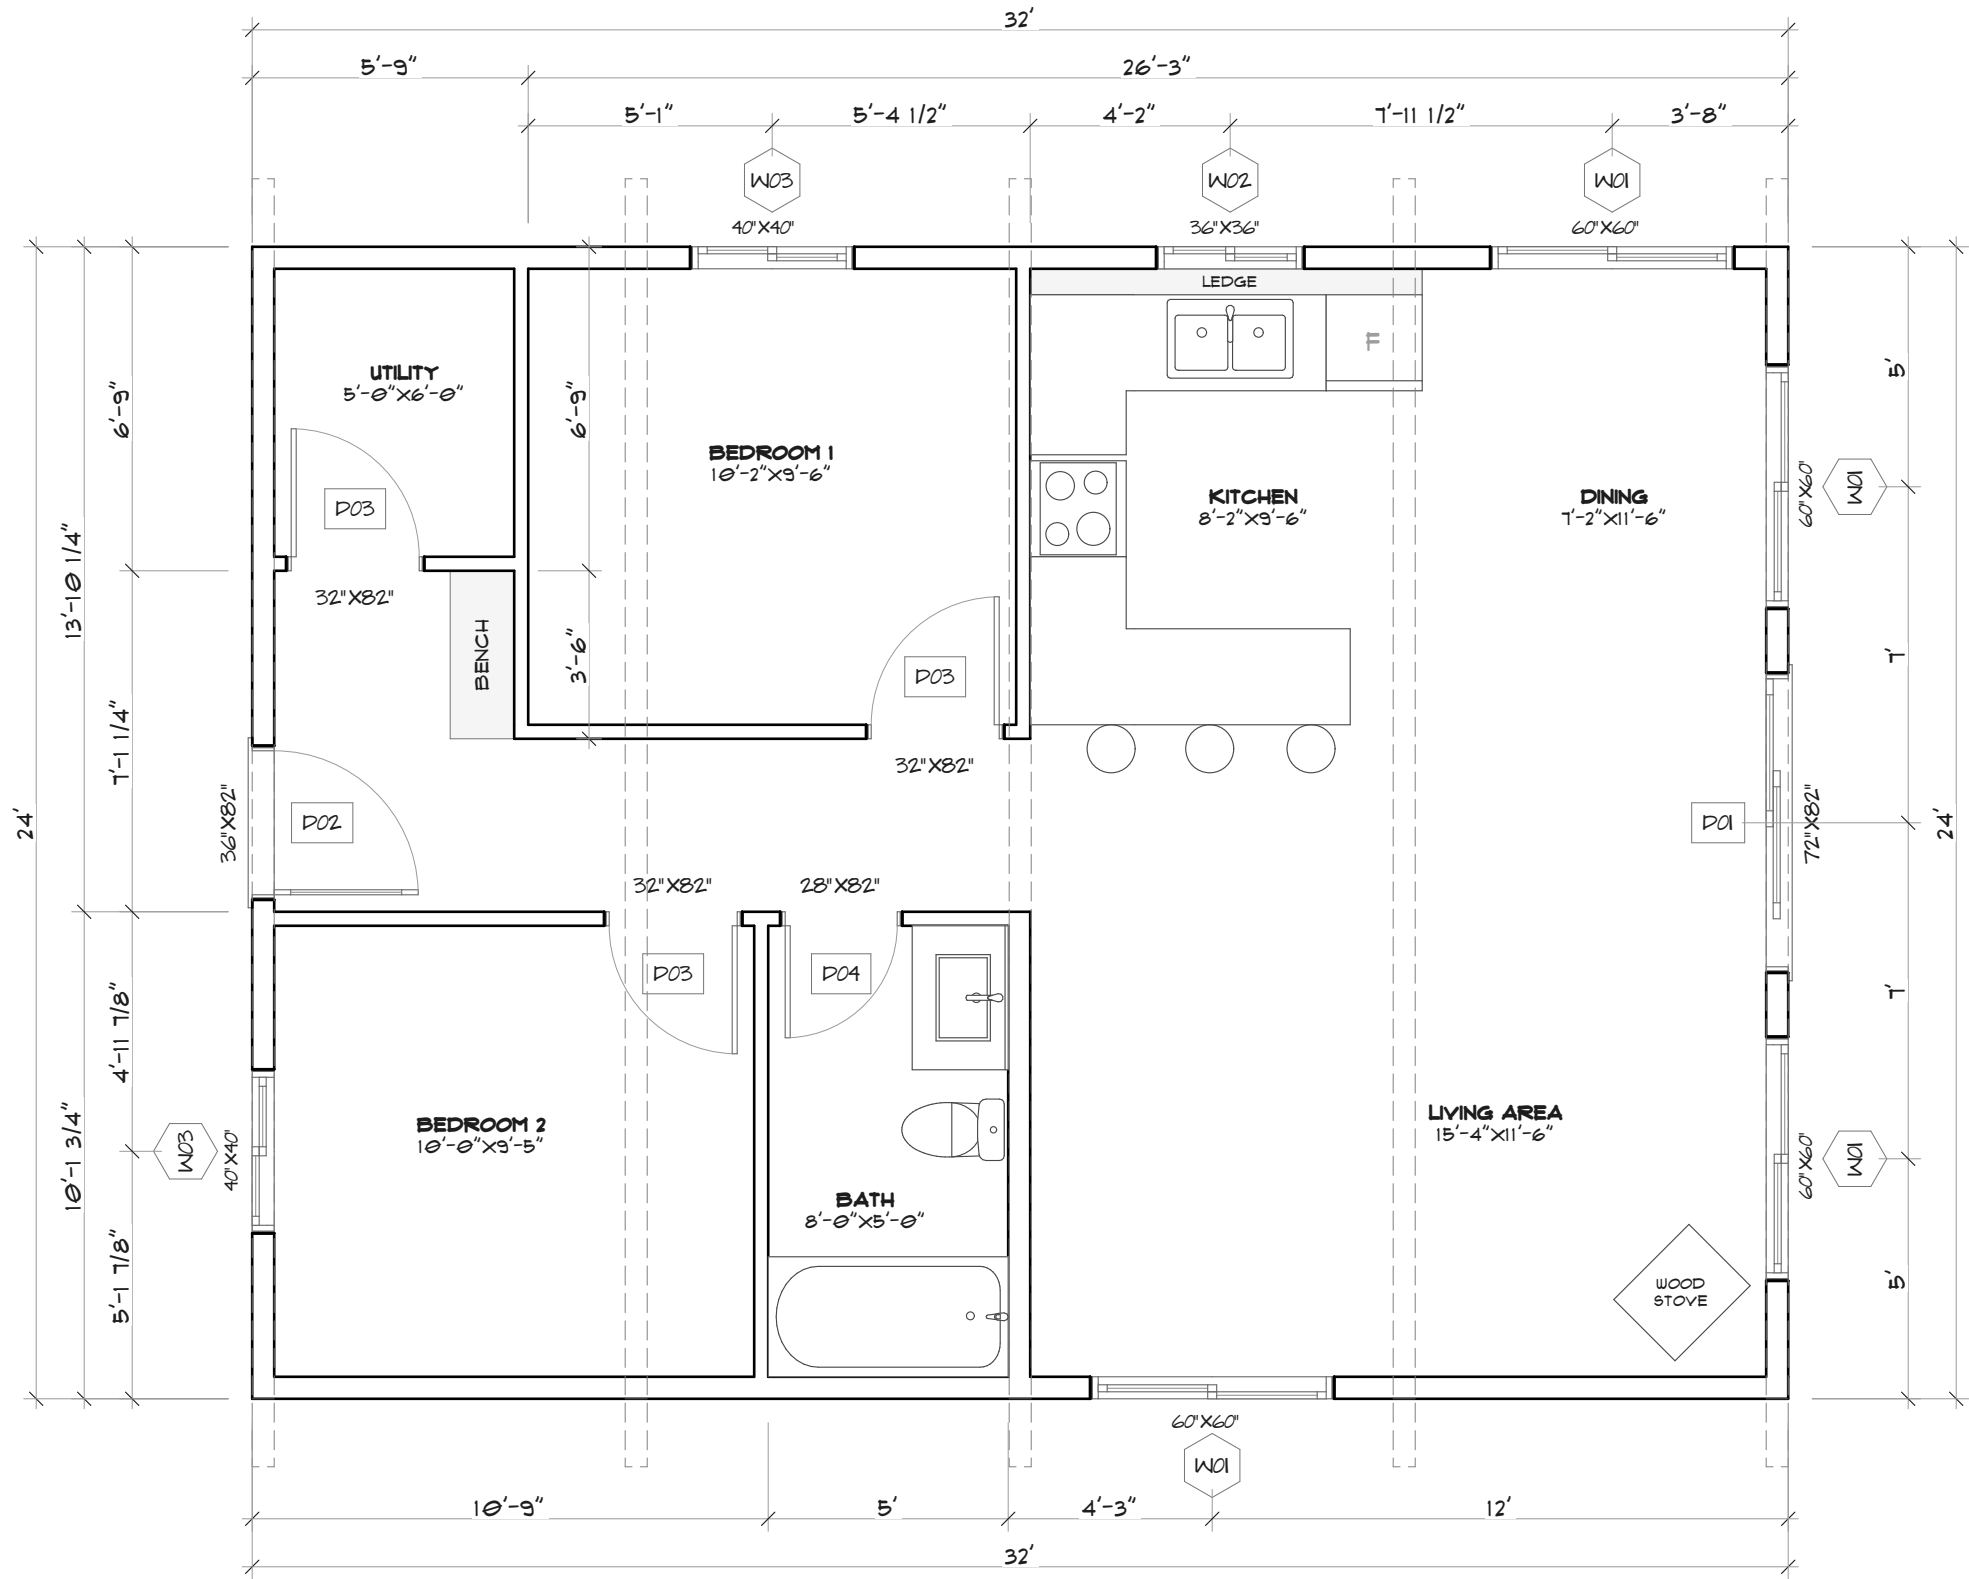


1 **FLOOR PLAN**
SCALE: 1/4" = 1'-0"

NOTE:
VERIFY GRADE ON SITE

AREA: 168 SQ. FT.
FOR REVIEW


TIMBER BUILT HOMES			
XXX			
123, AB			
FLOOR PLAN			
PROJECT NO:			
DATE: 2024-09-29			
DRAWN BY: MRJ			
COPYRIGHT			
PAGE:			A-1

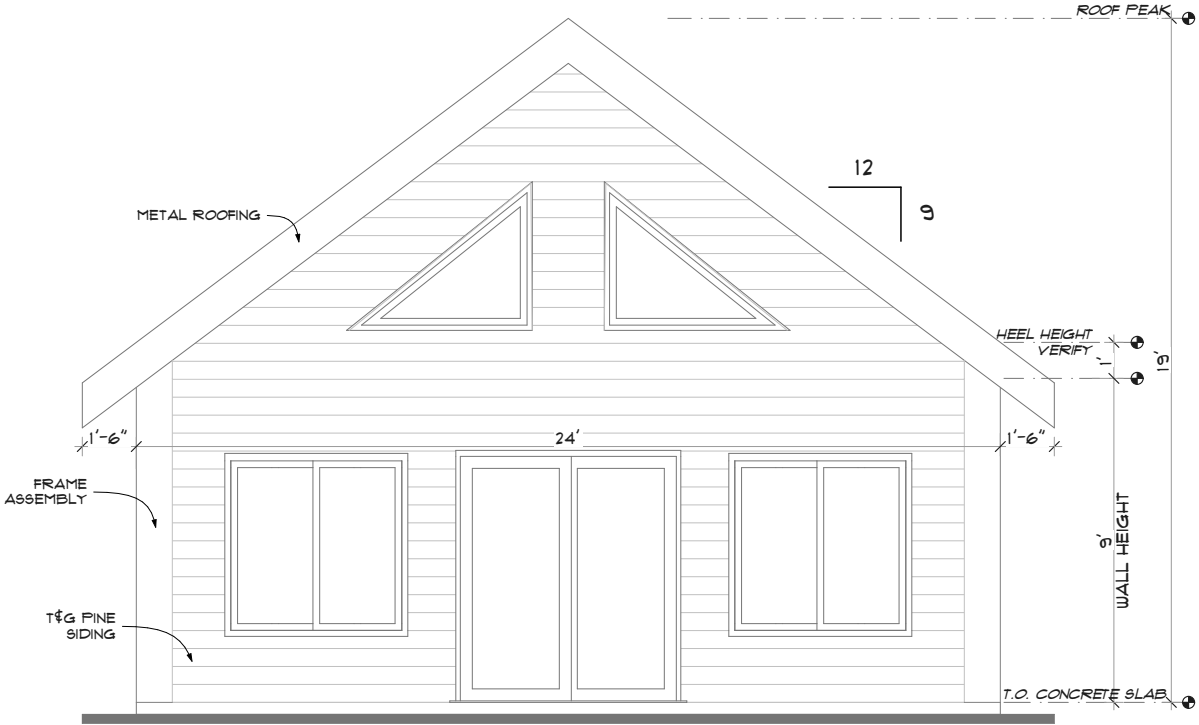

4

FRONT ELEVATION

SCALE: 3/16" = 1'-0"

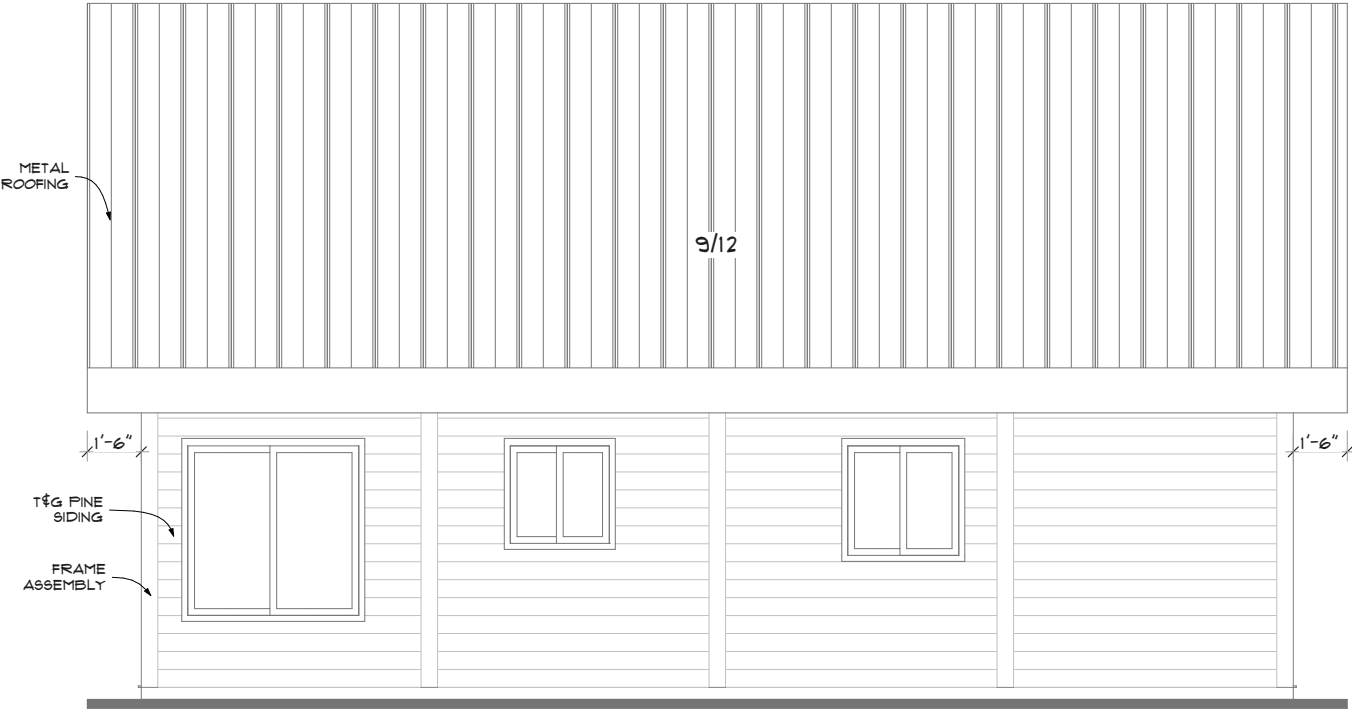

2

RIGHT ELEVATION


SCALE: 3/16" = 1'-0"



5

REAR ELEVATION

SCALE: 3/16" = 1'-0"

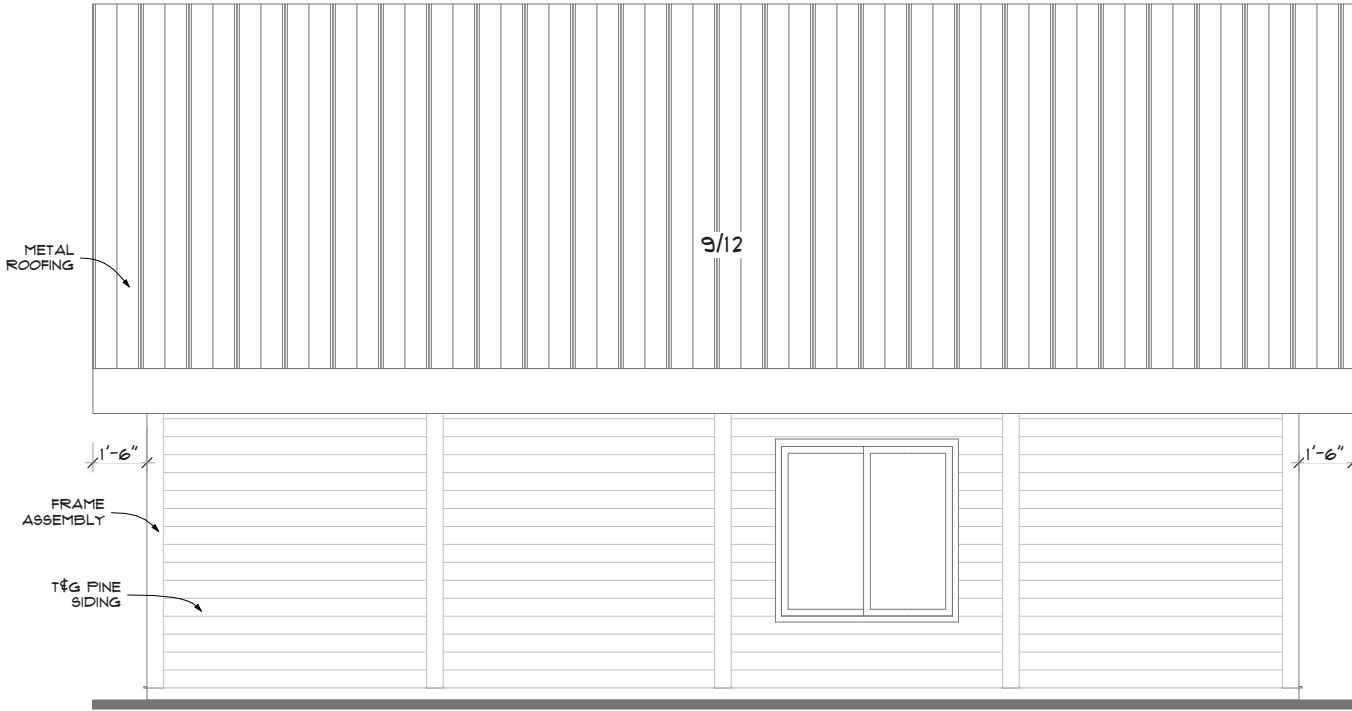

3

LEFT ELEVATION

SCALE: 3/16" = 1'-0"

NOTE:
VERIFY GRADE ON SITE

FOR REVIEW

TIMBER BUILT HOMES			
XXX			
123, AB			
ELEVATIONS			
PROJECT NO:			
DATE: 2024-09-29			
DRAWN BY: MRJ			
COPYRIGHT			
			PAGE: A-2