




AREA: 768 SQ. FT.

FOR REVIEW

TIMBER BUILT HOMES			
XXX			
123, AB			
FLOOR PLAN			
PROJECT NO:			
DATE:		2024-10-	
DRAWN BY:			MR
COPYRIGHT			
		PAGE:	
		A-1	

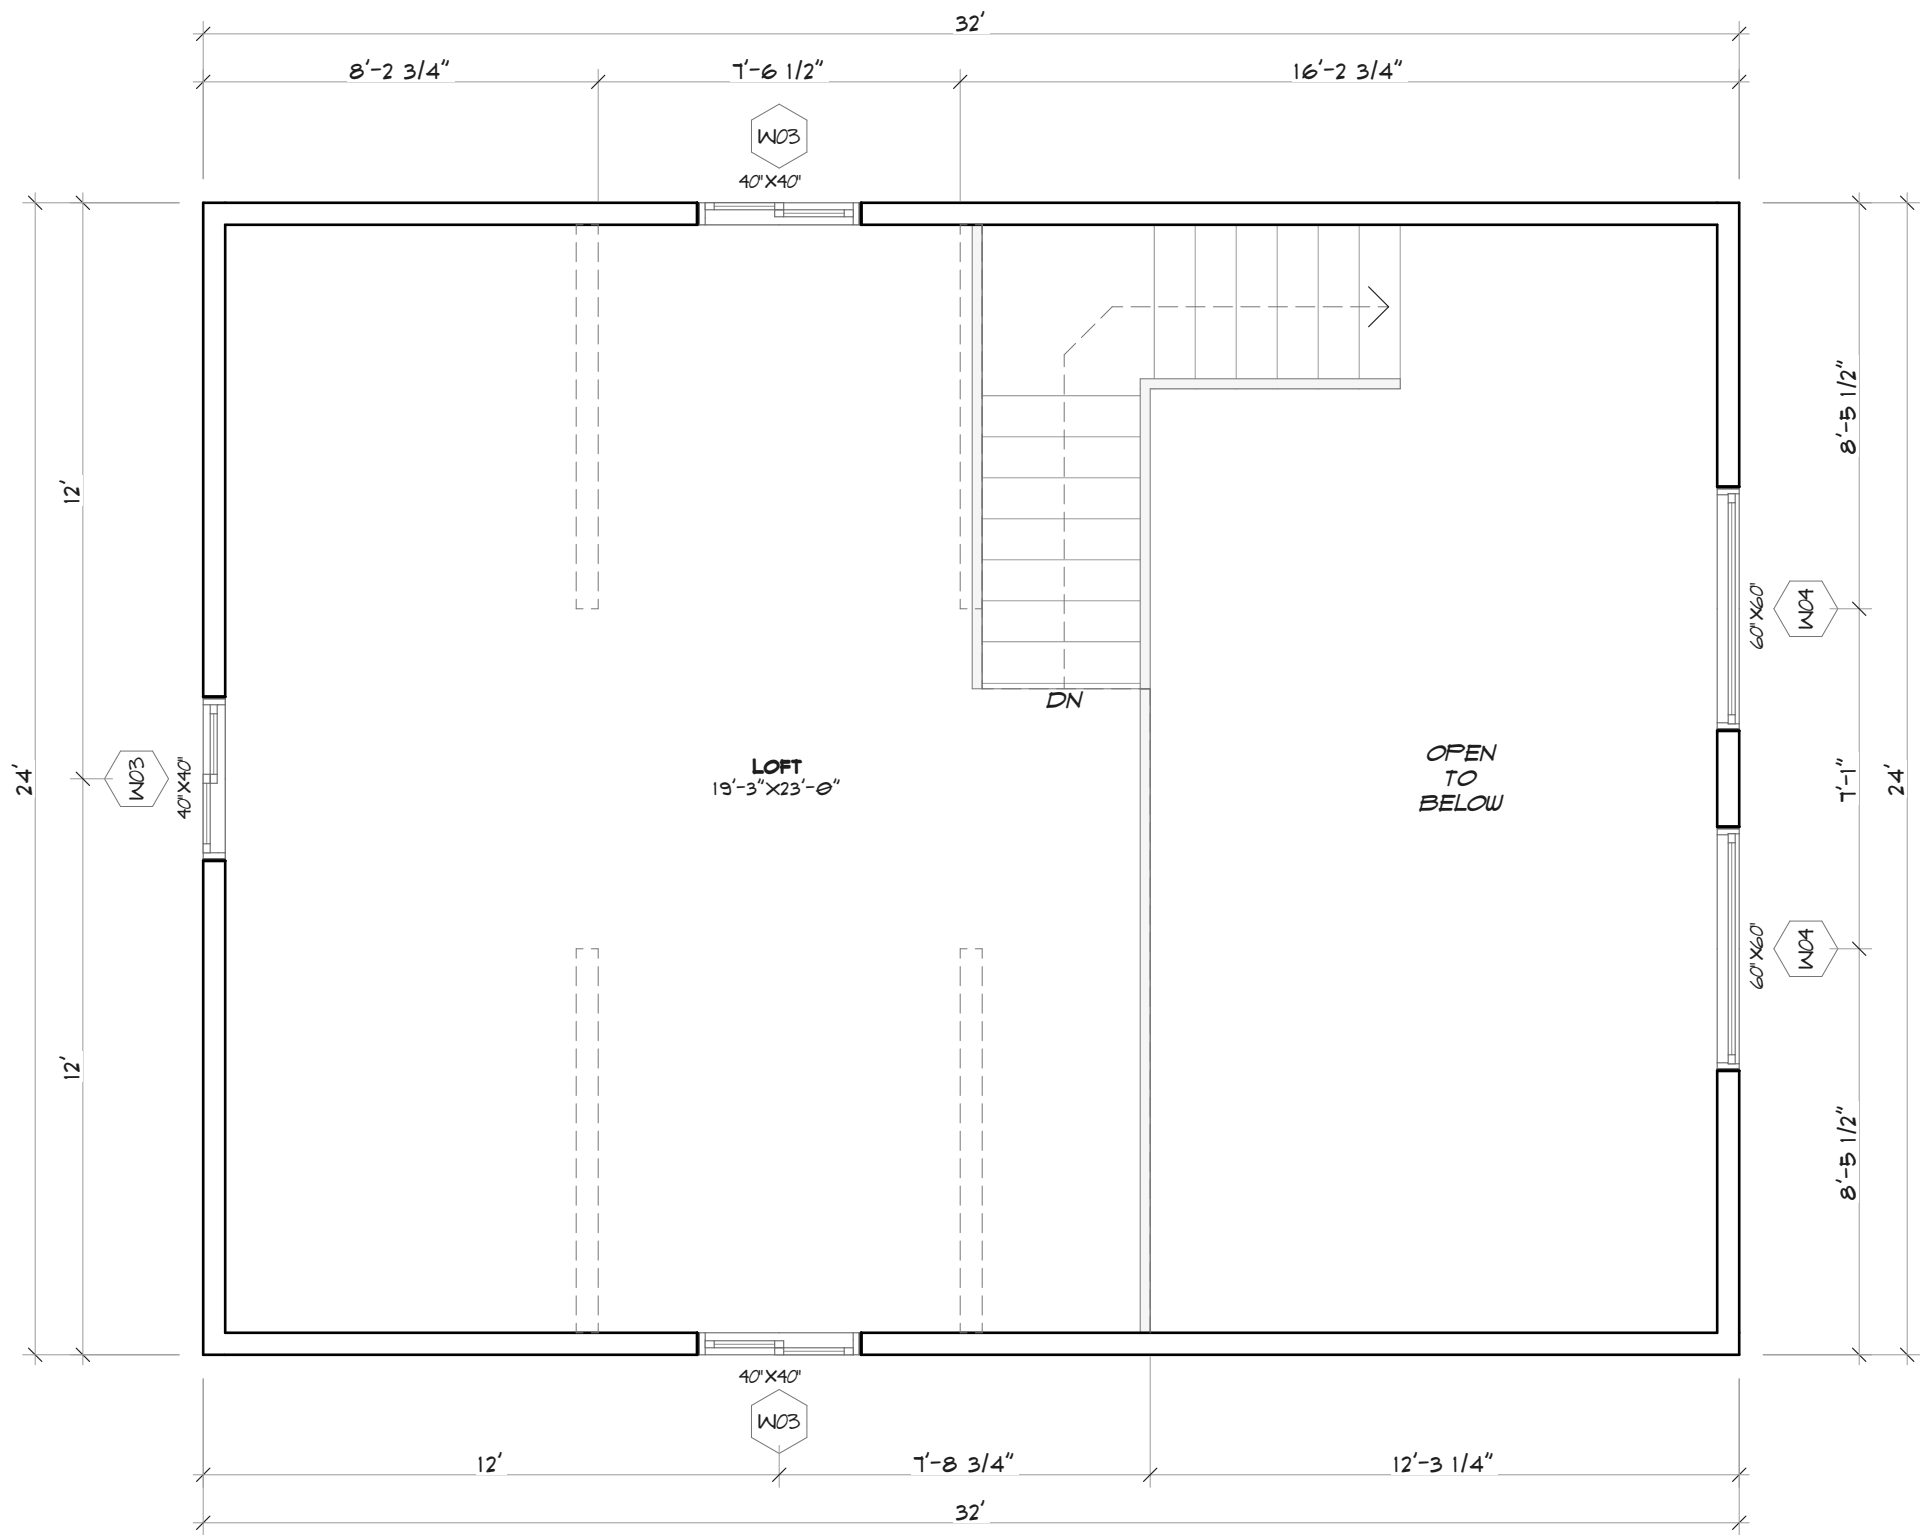


2 LOFT FLOOR
SCALE: 1/4" = 1'-0"

AREA: 410 SQ. FT.

FOR REVIEW


TIMBER BUILT HOMES			
XXX			
123, AB			
LOFT PLAN			
PROJECT NO:			
DATE: 2024-10-01			
DRAWN BY: MRJ			
COPYRIGHT			
			PAGE:
			A-2

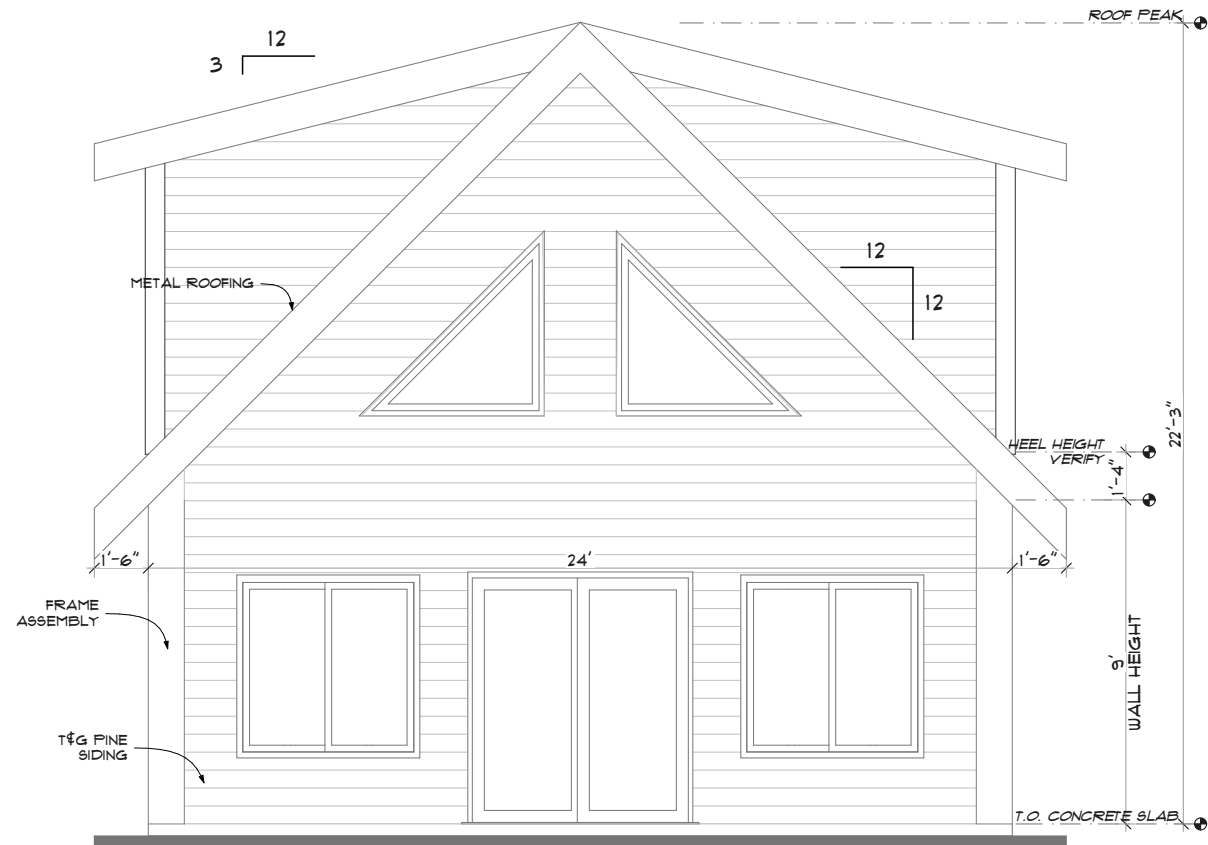

5

FRONT ELEVATION


SCALE: 3/16" = 1'-0"

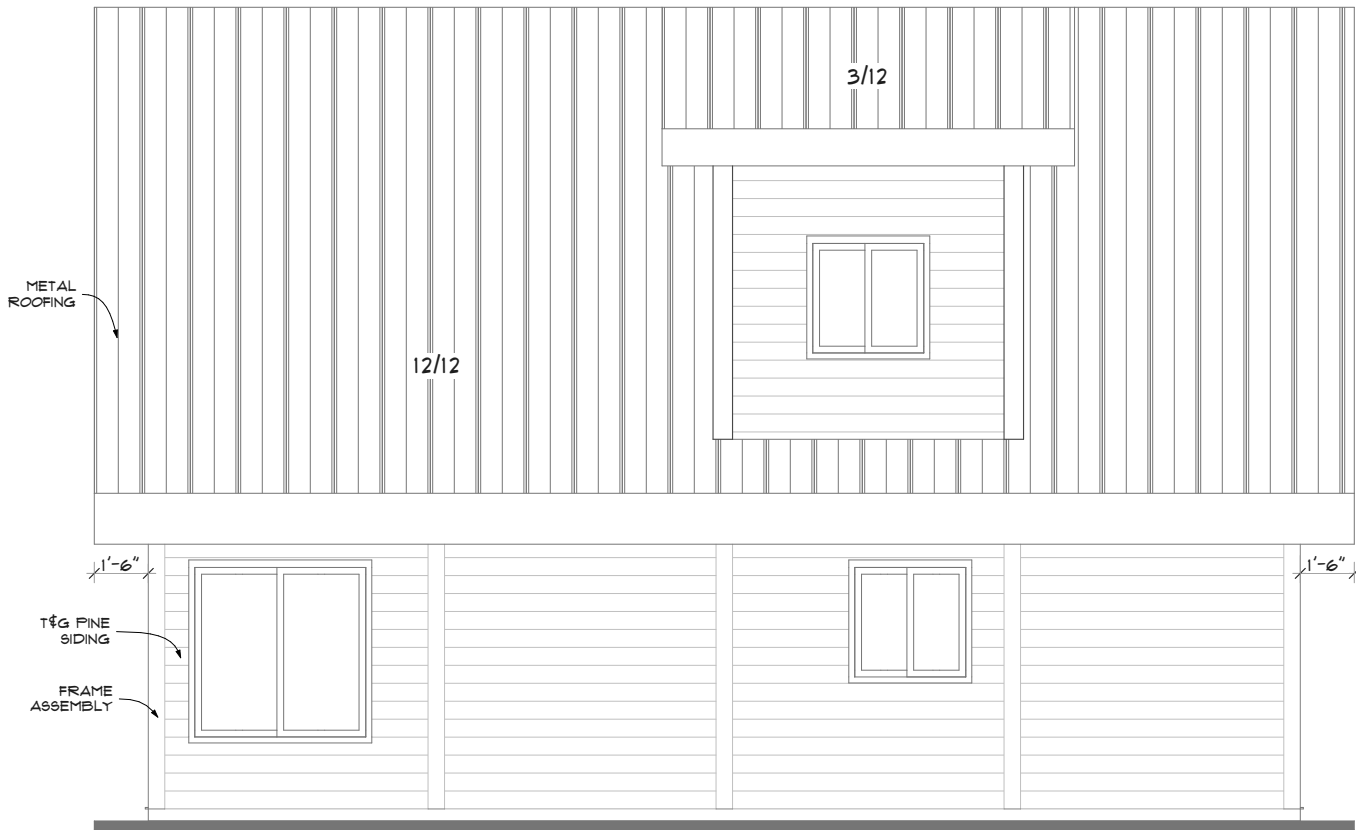

3

RIGHT ELEVATION


SCALE: 3/16" = 1'-0"

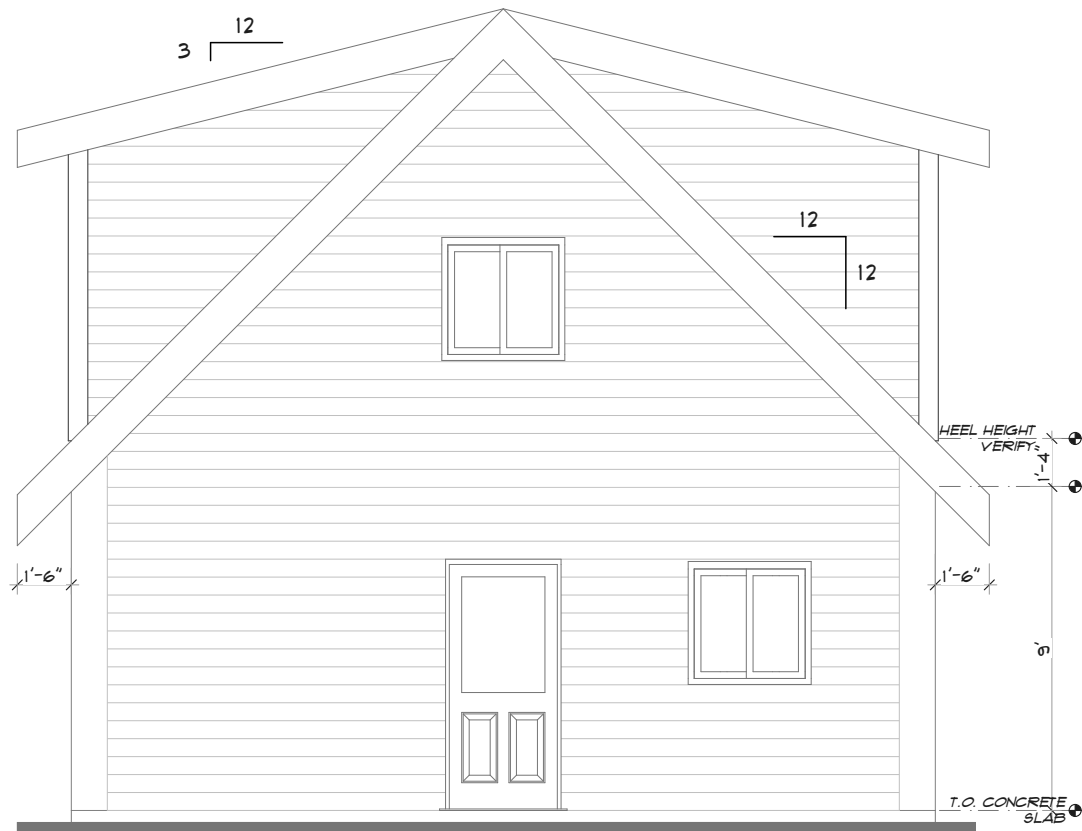

6

REAR ELEVATION

SCALE: 3/16" = 1'-0"

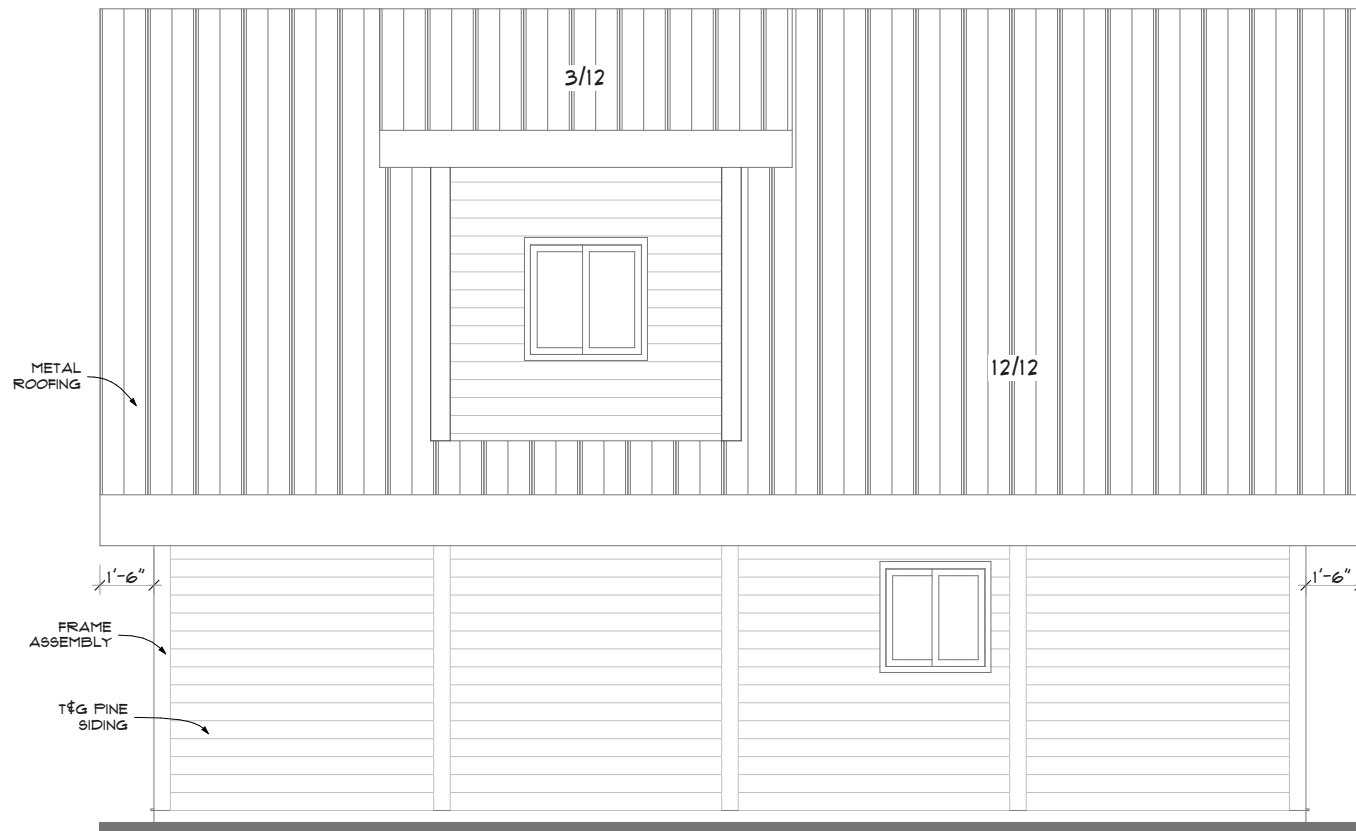

4

LEFT ELEVATION

SCALE: 3/16" = 1'-0"

NOTE:
VERIFY GRADE ON SITE

FOR REVIEW

TIMBER BUILT HOMES

XXX

123, AB

ELEVATIONS

PROJECT NO:

DATE: 2024-10-01

DRAWN BY: MRJ

COPYRIGHT

PAGE:

A-3