


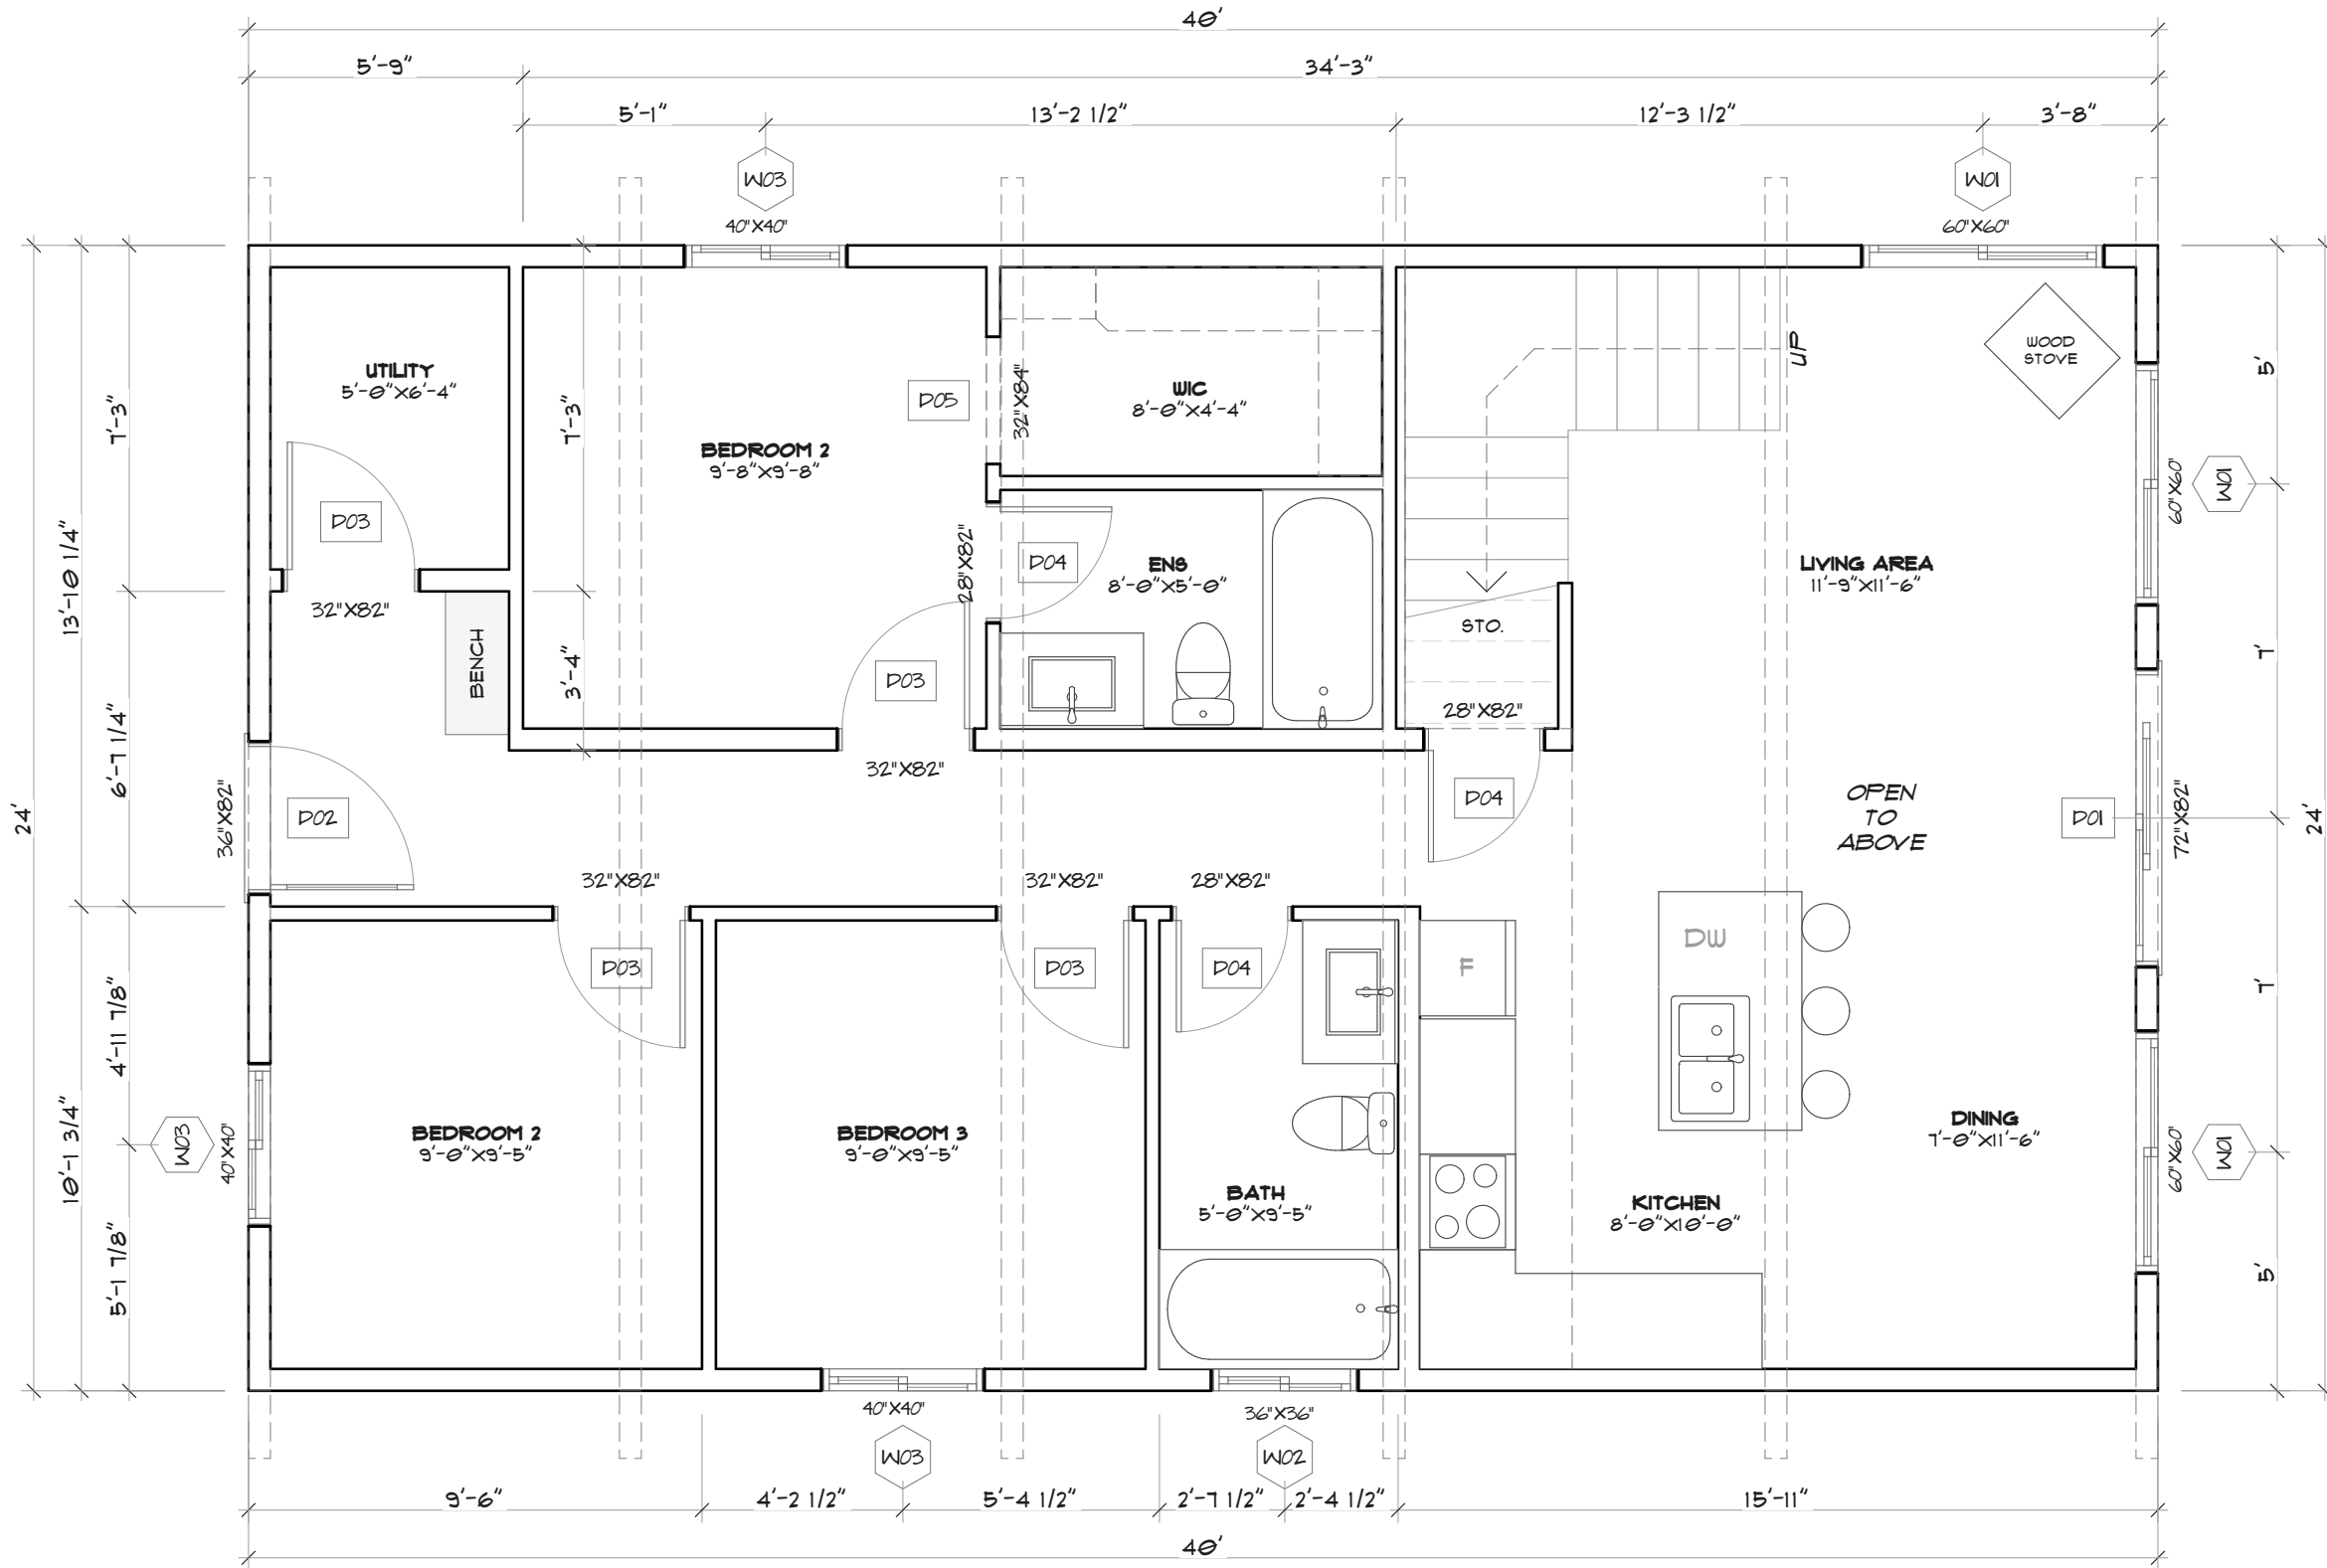


1 FLOOR PLAN
SCALE: 1/4" = 1'-0"

NOTE:
VERIFY GRADE ON SITE

AREA: 960 SQ. FT.
FOR REVIEW


TIMBER BUILT HOMES			
XXX			
123, AB			
FLOOR PLAN			
PROJECT NO:			
DATE: 2024-10-05			
DRAWN BY: MRJ			
COPYRIGHT			
PAGE:			A-1

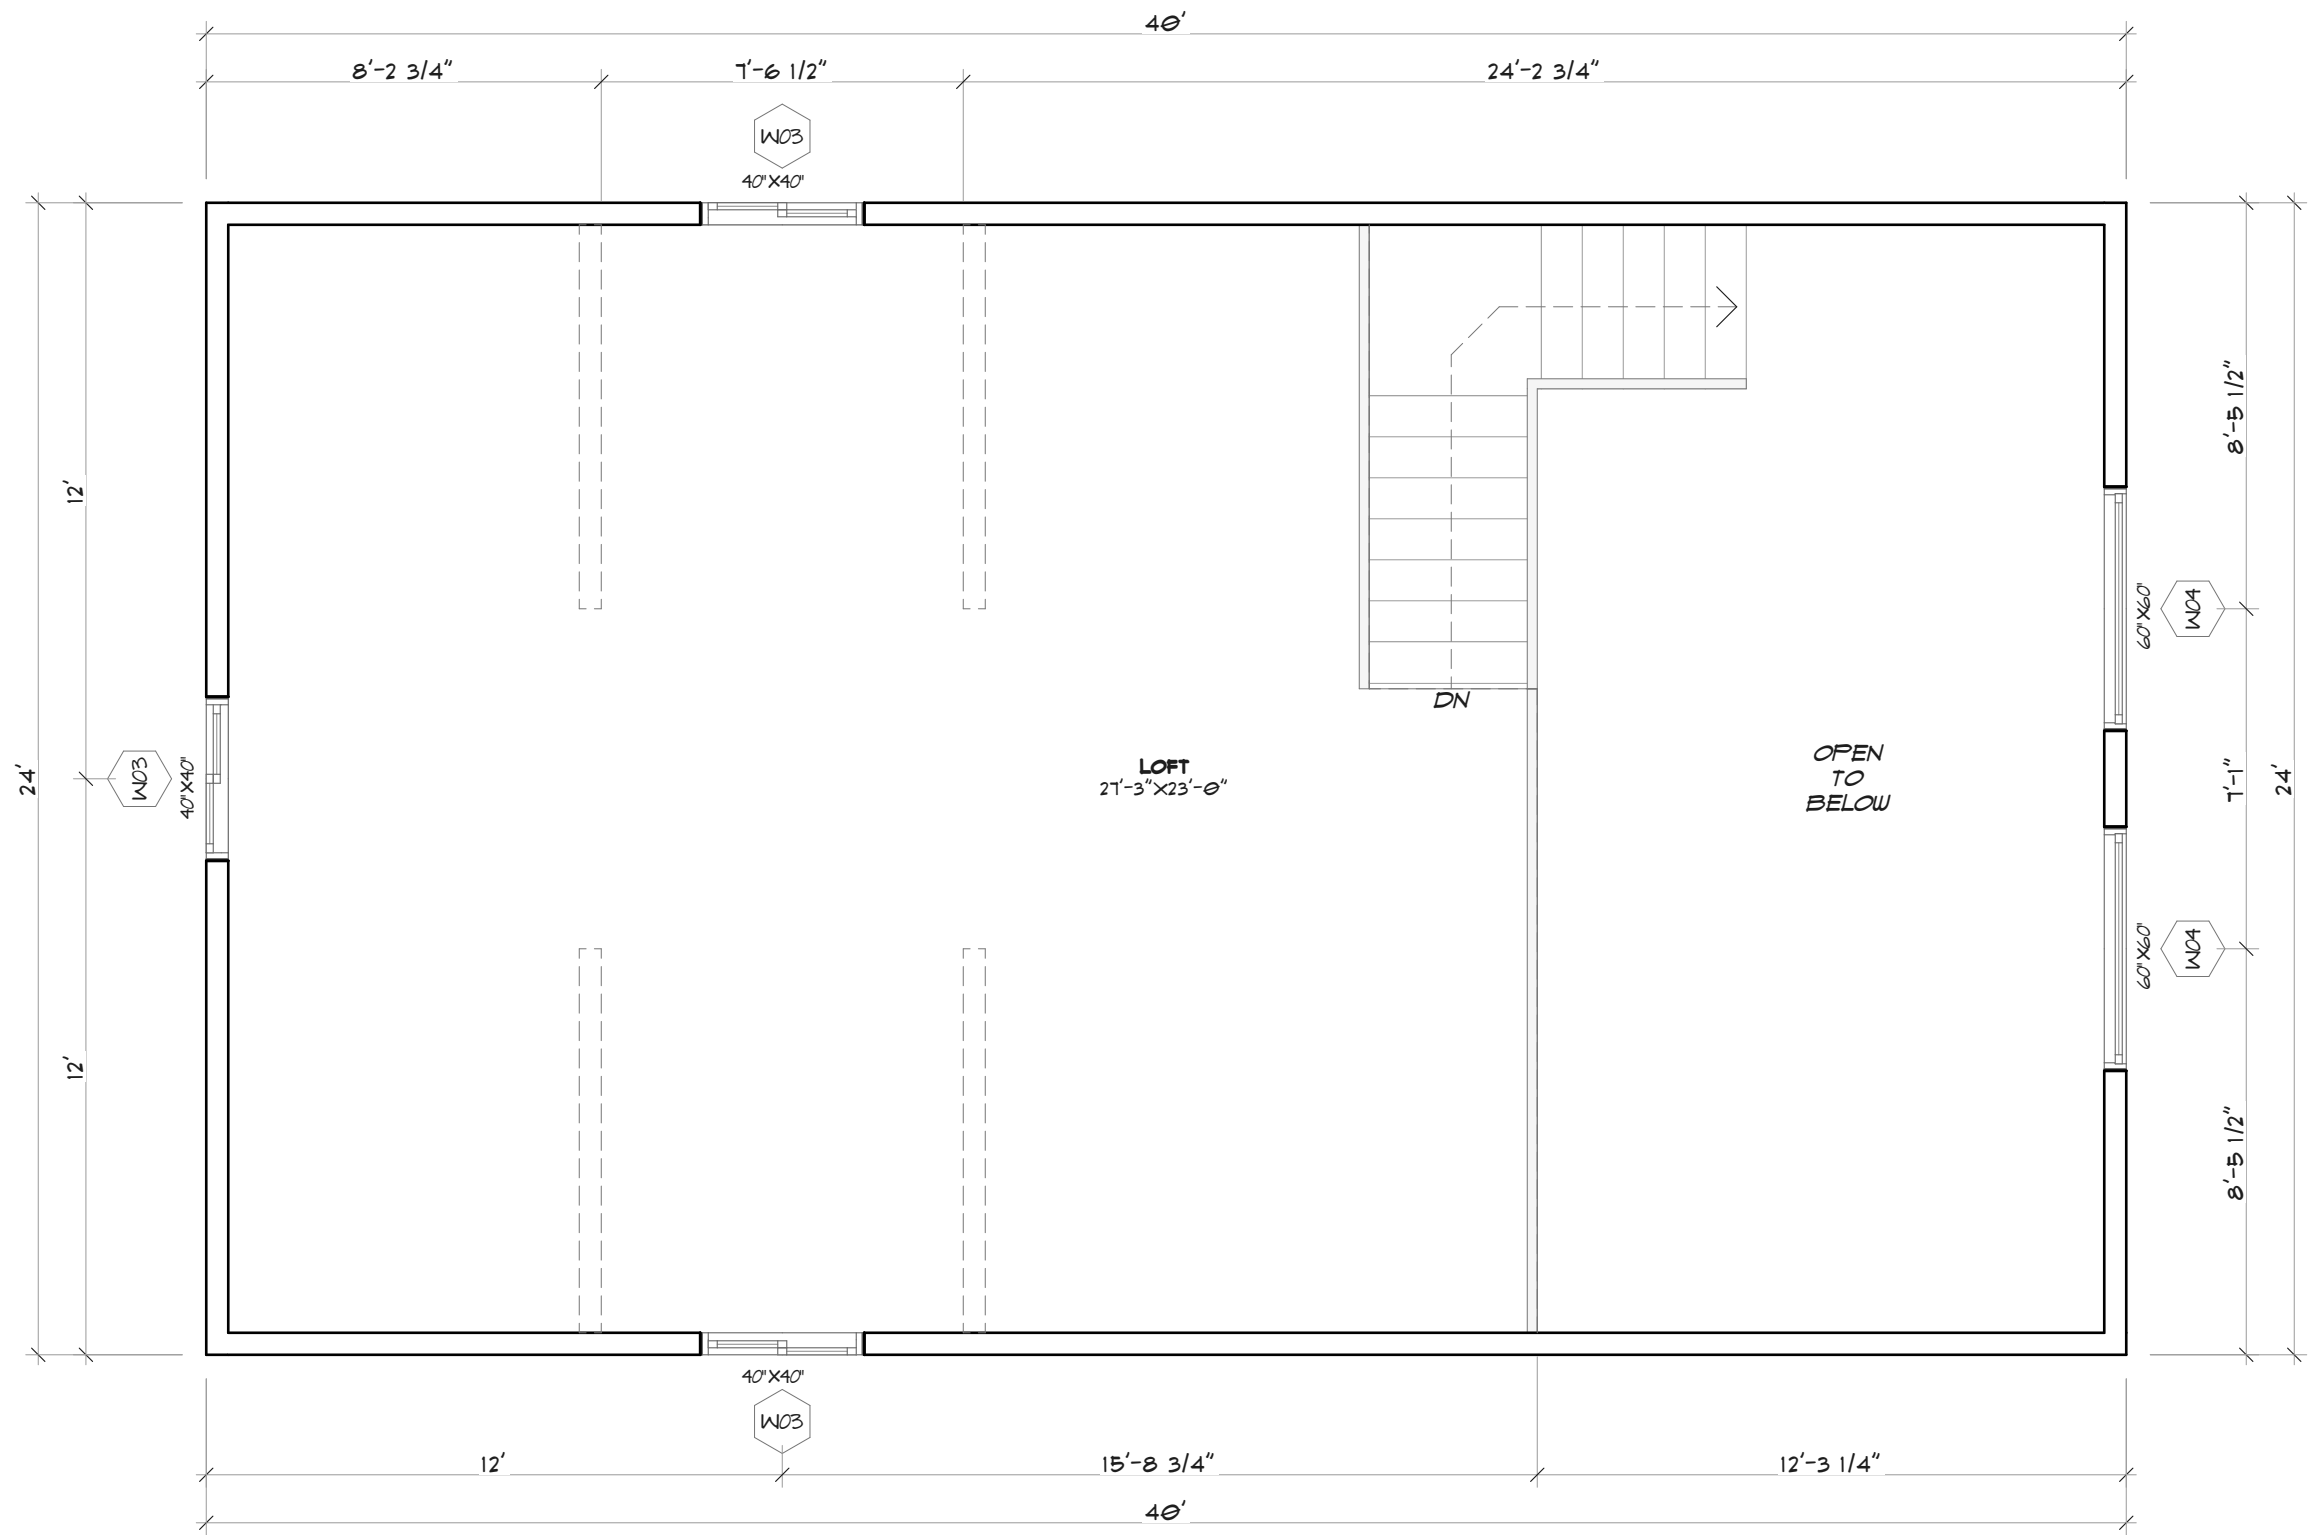

2 LOFT FLOOR
SCALE: 1/4" = 1'-0"

AREA: 596 SQ. FT.
FOR REVIEW


TIMBER BUILT HOMES			
XXX			
123, AB			
LOFT PLAN			
PROJECT NO:			
DATE: 2024-10-05			
DRAWN BY: MRJ			
COPYRIGHT			
			A-2

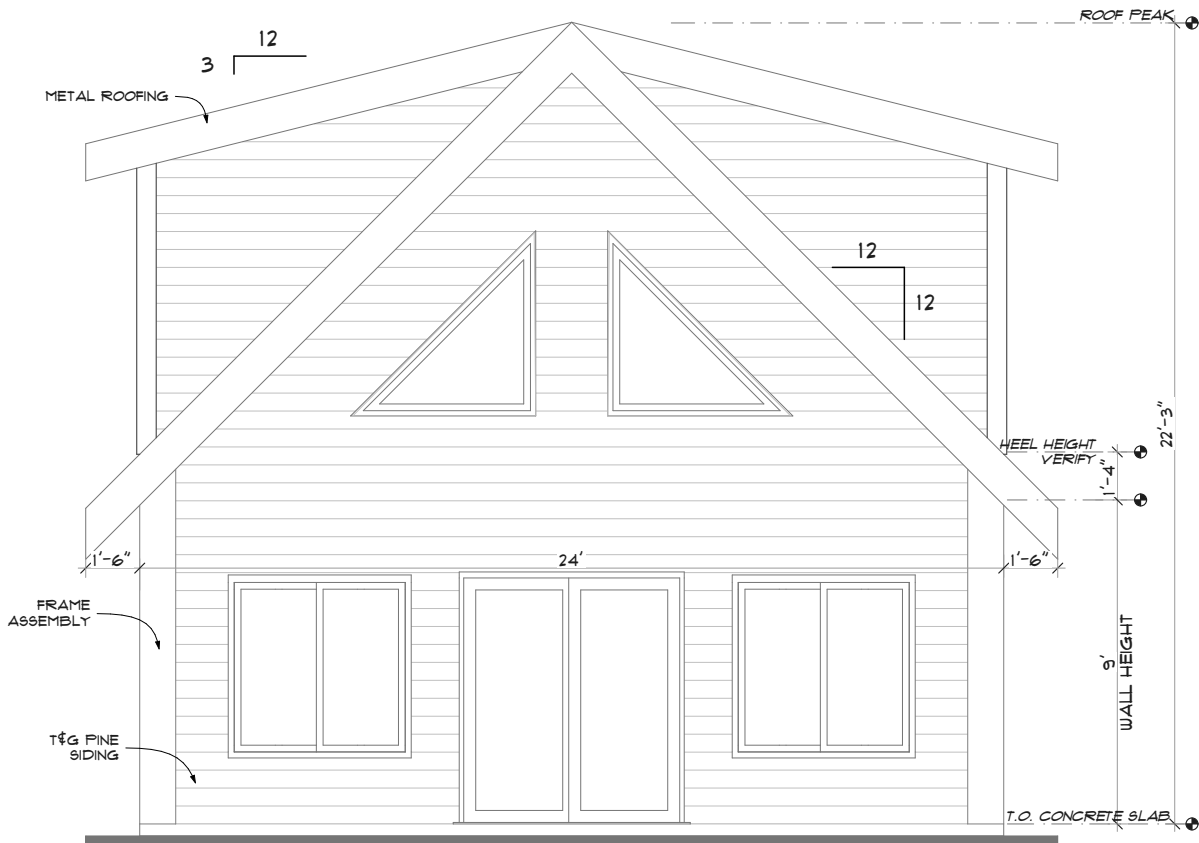

5

FRONT ELEVATION


SCALE: 3/16" = 1'-0"

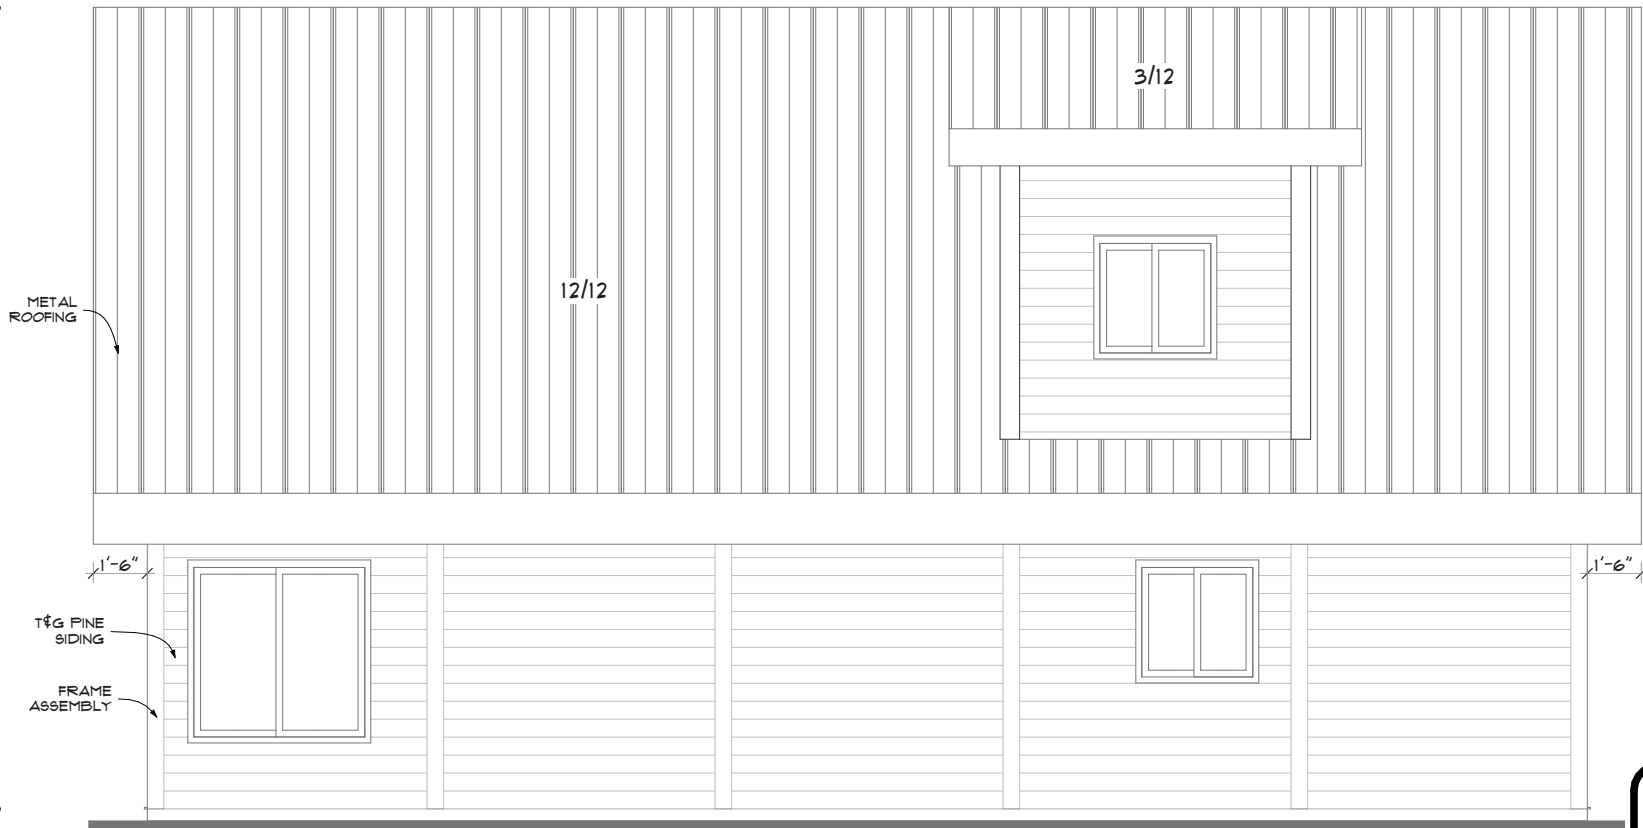

3

RIGHT ELEVATION


SCALE: 3/16" = 1'-0"

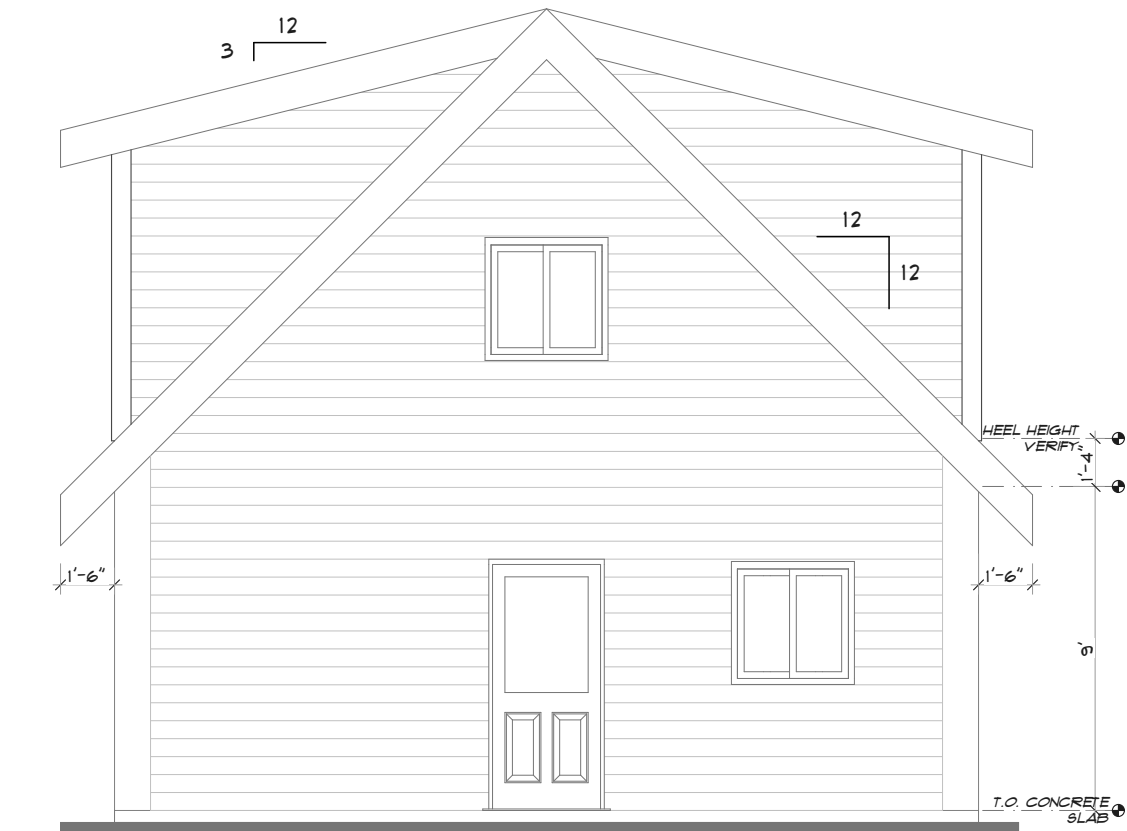

6

REAR ELEVATION

SCALE: 3/16" = 1'-0"

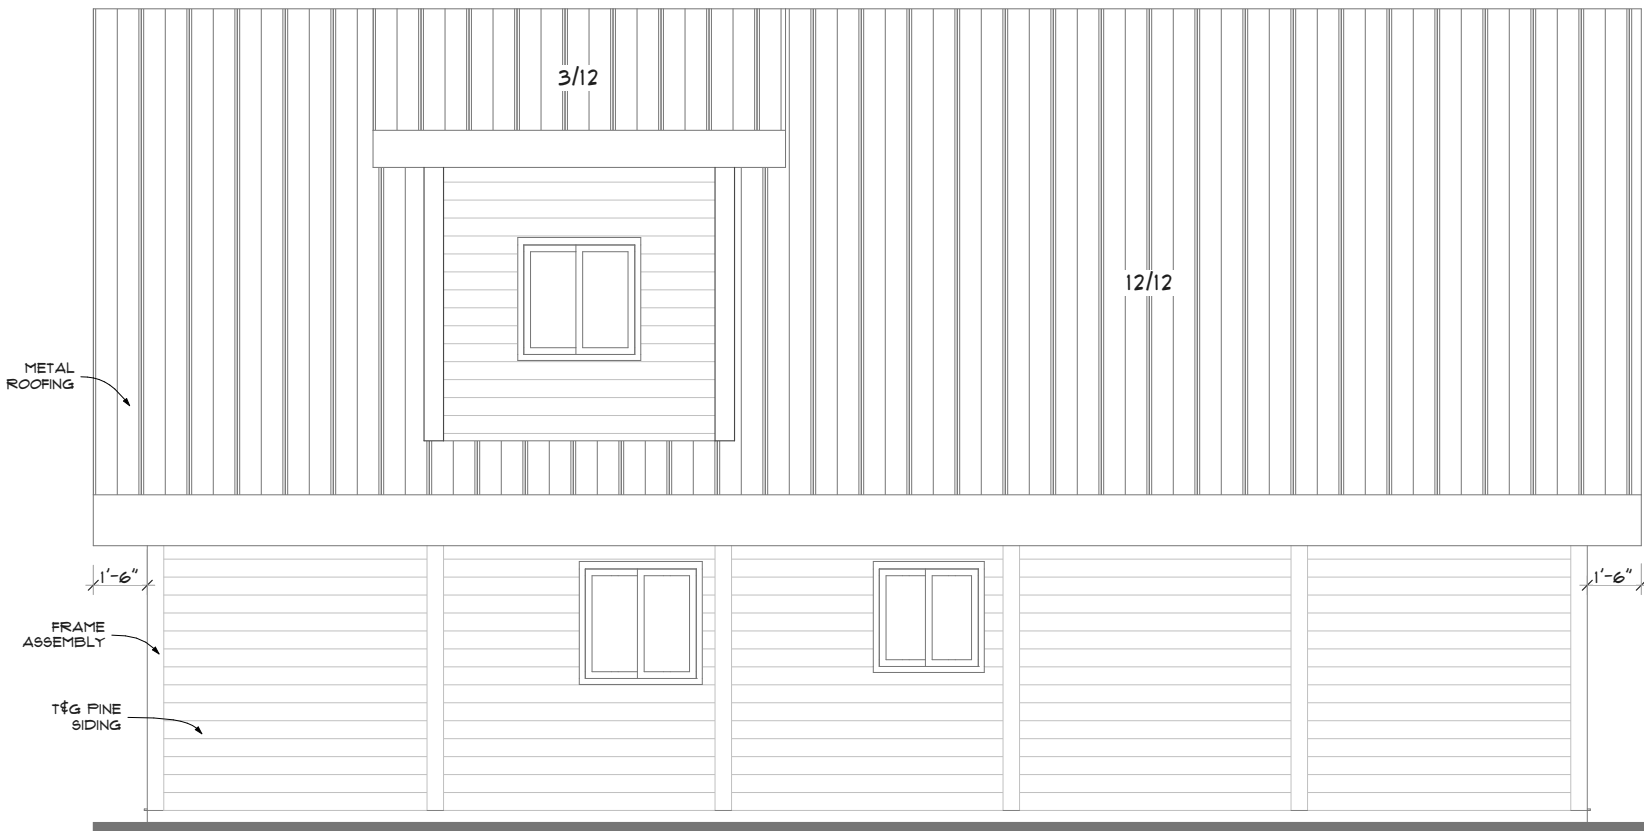

4

LEFT ELEVATION

SCALE: 3/16" = 1'-0"

NOTE:
VERIFY GRADE ON SITE

FOR REVIEW

TIMBER BUILT HOMES			
XXX			
123, AB			
ELEVATIONS			
PROJECT NO:			
DATE:		2024-10-05	
DRAWN BY:		MRJ	
COPYRIGHT			
			PAGE: A-3