





AREA: 960 SQ. FT.

FOR REVIEW

TIMBER BUILT HOMES			
XXX			
123, AB			
FLOOR PLAN			
PROJECT NO:			
DATE:		2024-09-30	
DRAWN BY:			MRJ
COPYRIGHT			

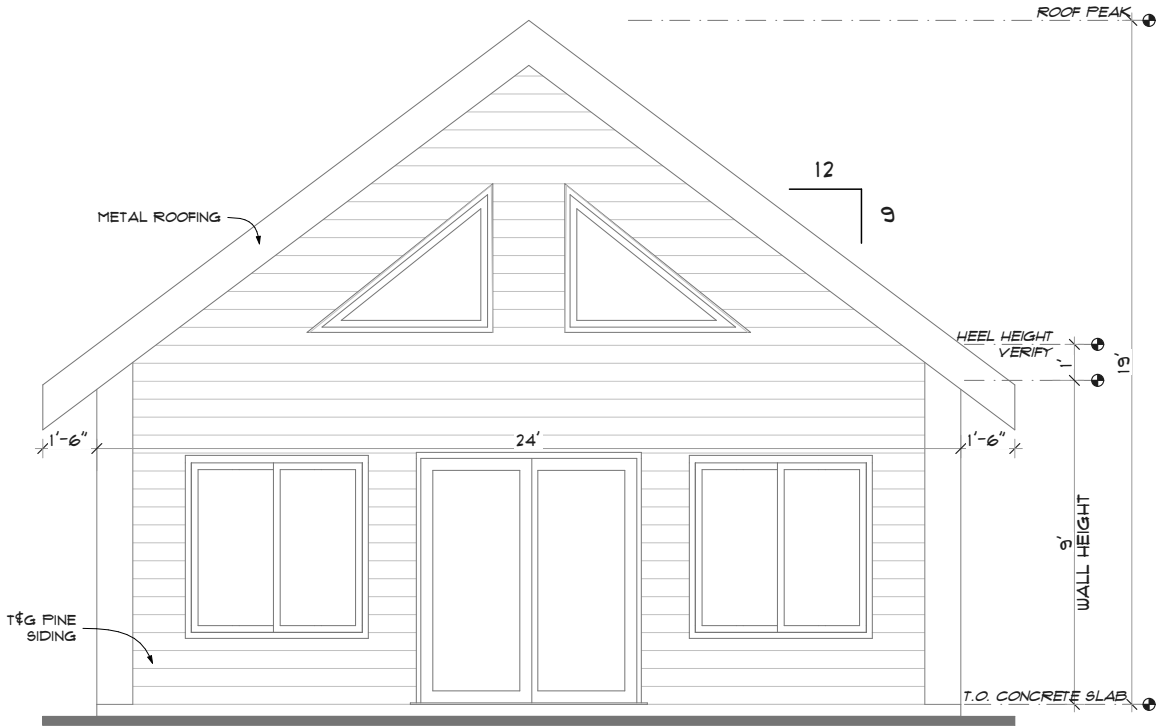


4 FRONT ELEVATION
SCALE: 3/16" = 1'-0"

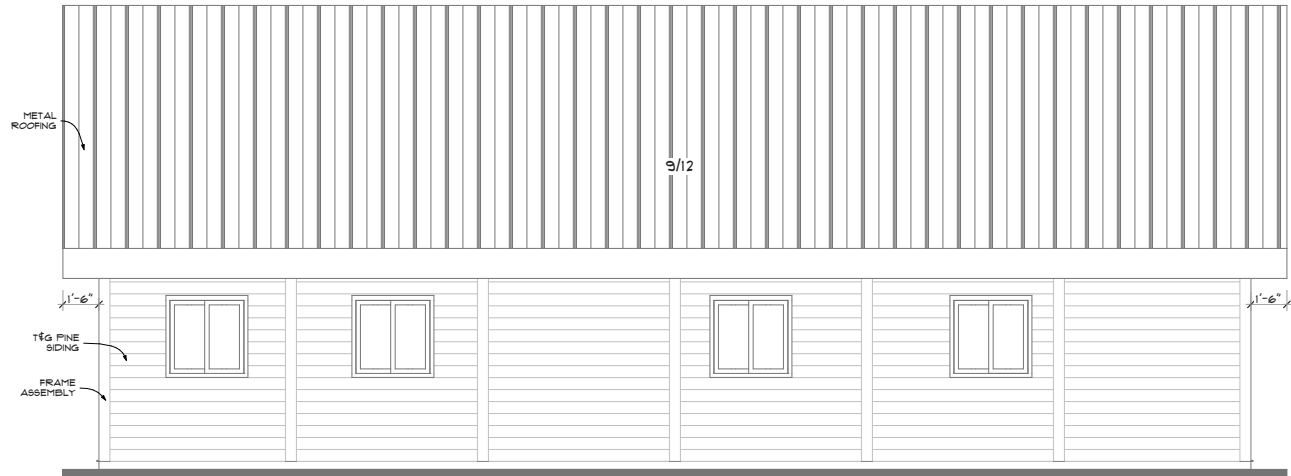

2 RIGHT ELEVATION
SCALE: 1/8" = 1'-0"



5 REAR ELEVATION
SCALE: 1/8" = 1'-0"

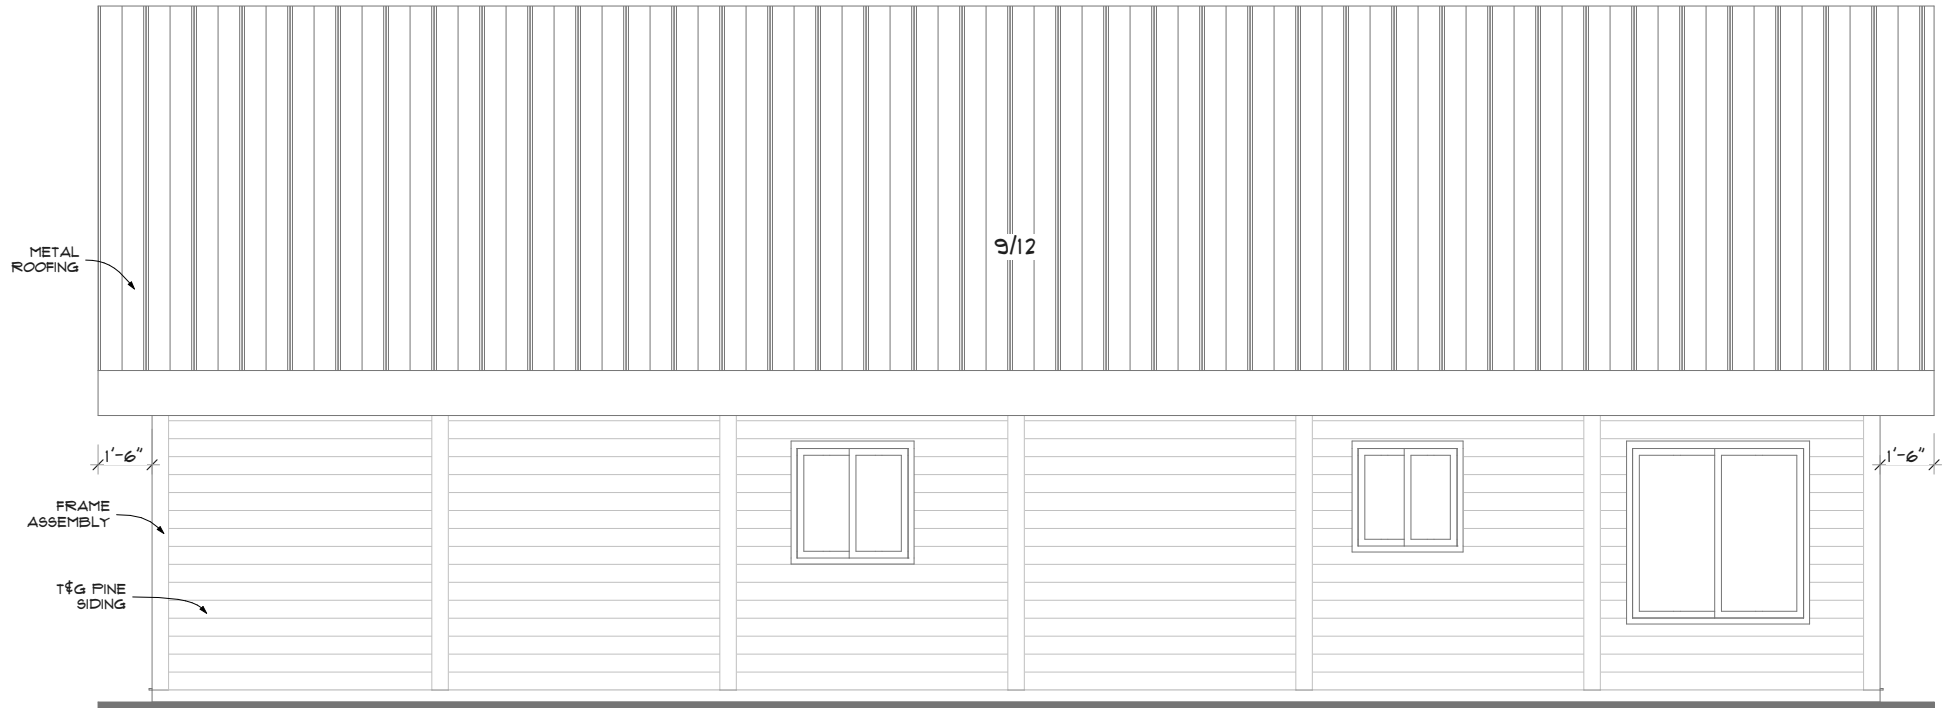

3 LEFT ELEVATION
SCALE: 3/16" = 1'-0"

NOTE:
VERIFY GRADE ON SITE

FOR REVIEW

TIMBER BUILT HOMES			
XXX			
123, AB			
ELEVATIONS			
PROJECT NO:			
DATE: 2024-09-30			
DRAWN BY: MRJ			
COPYRIGHT			
			PAGE: A-2