


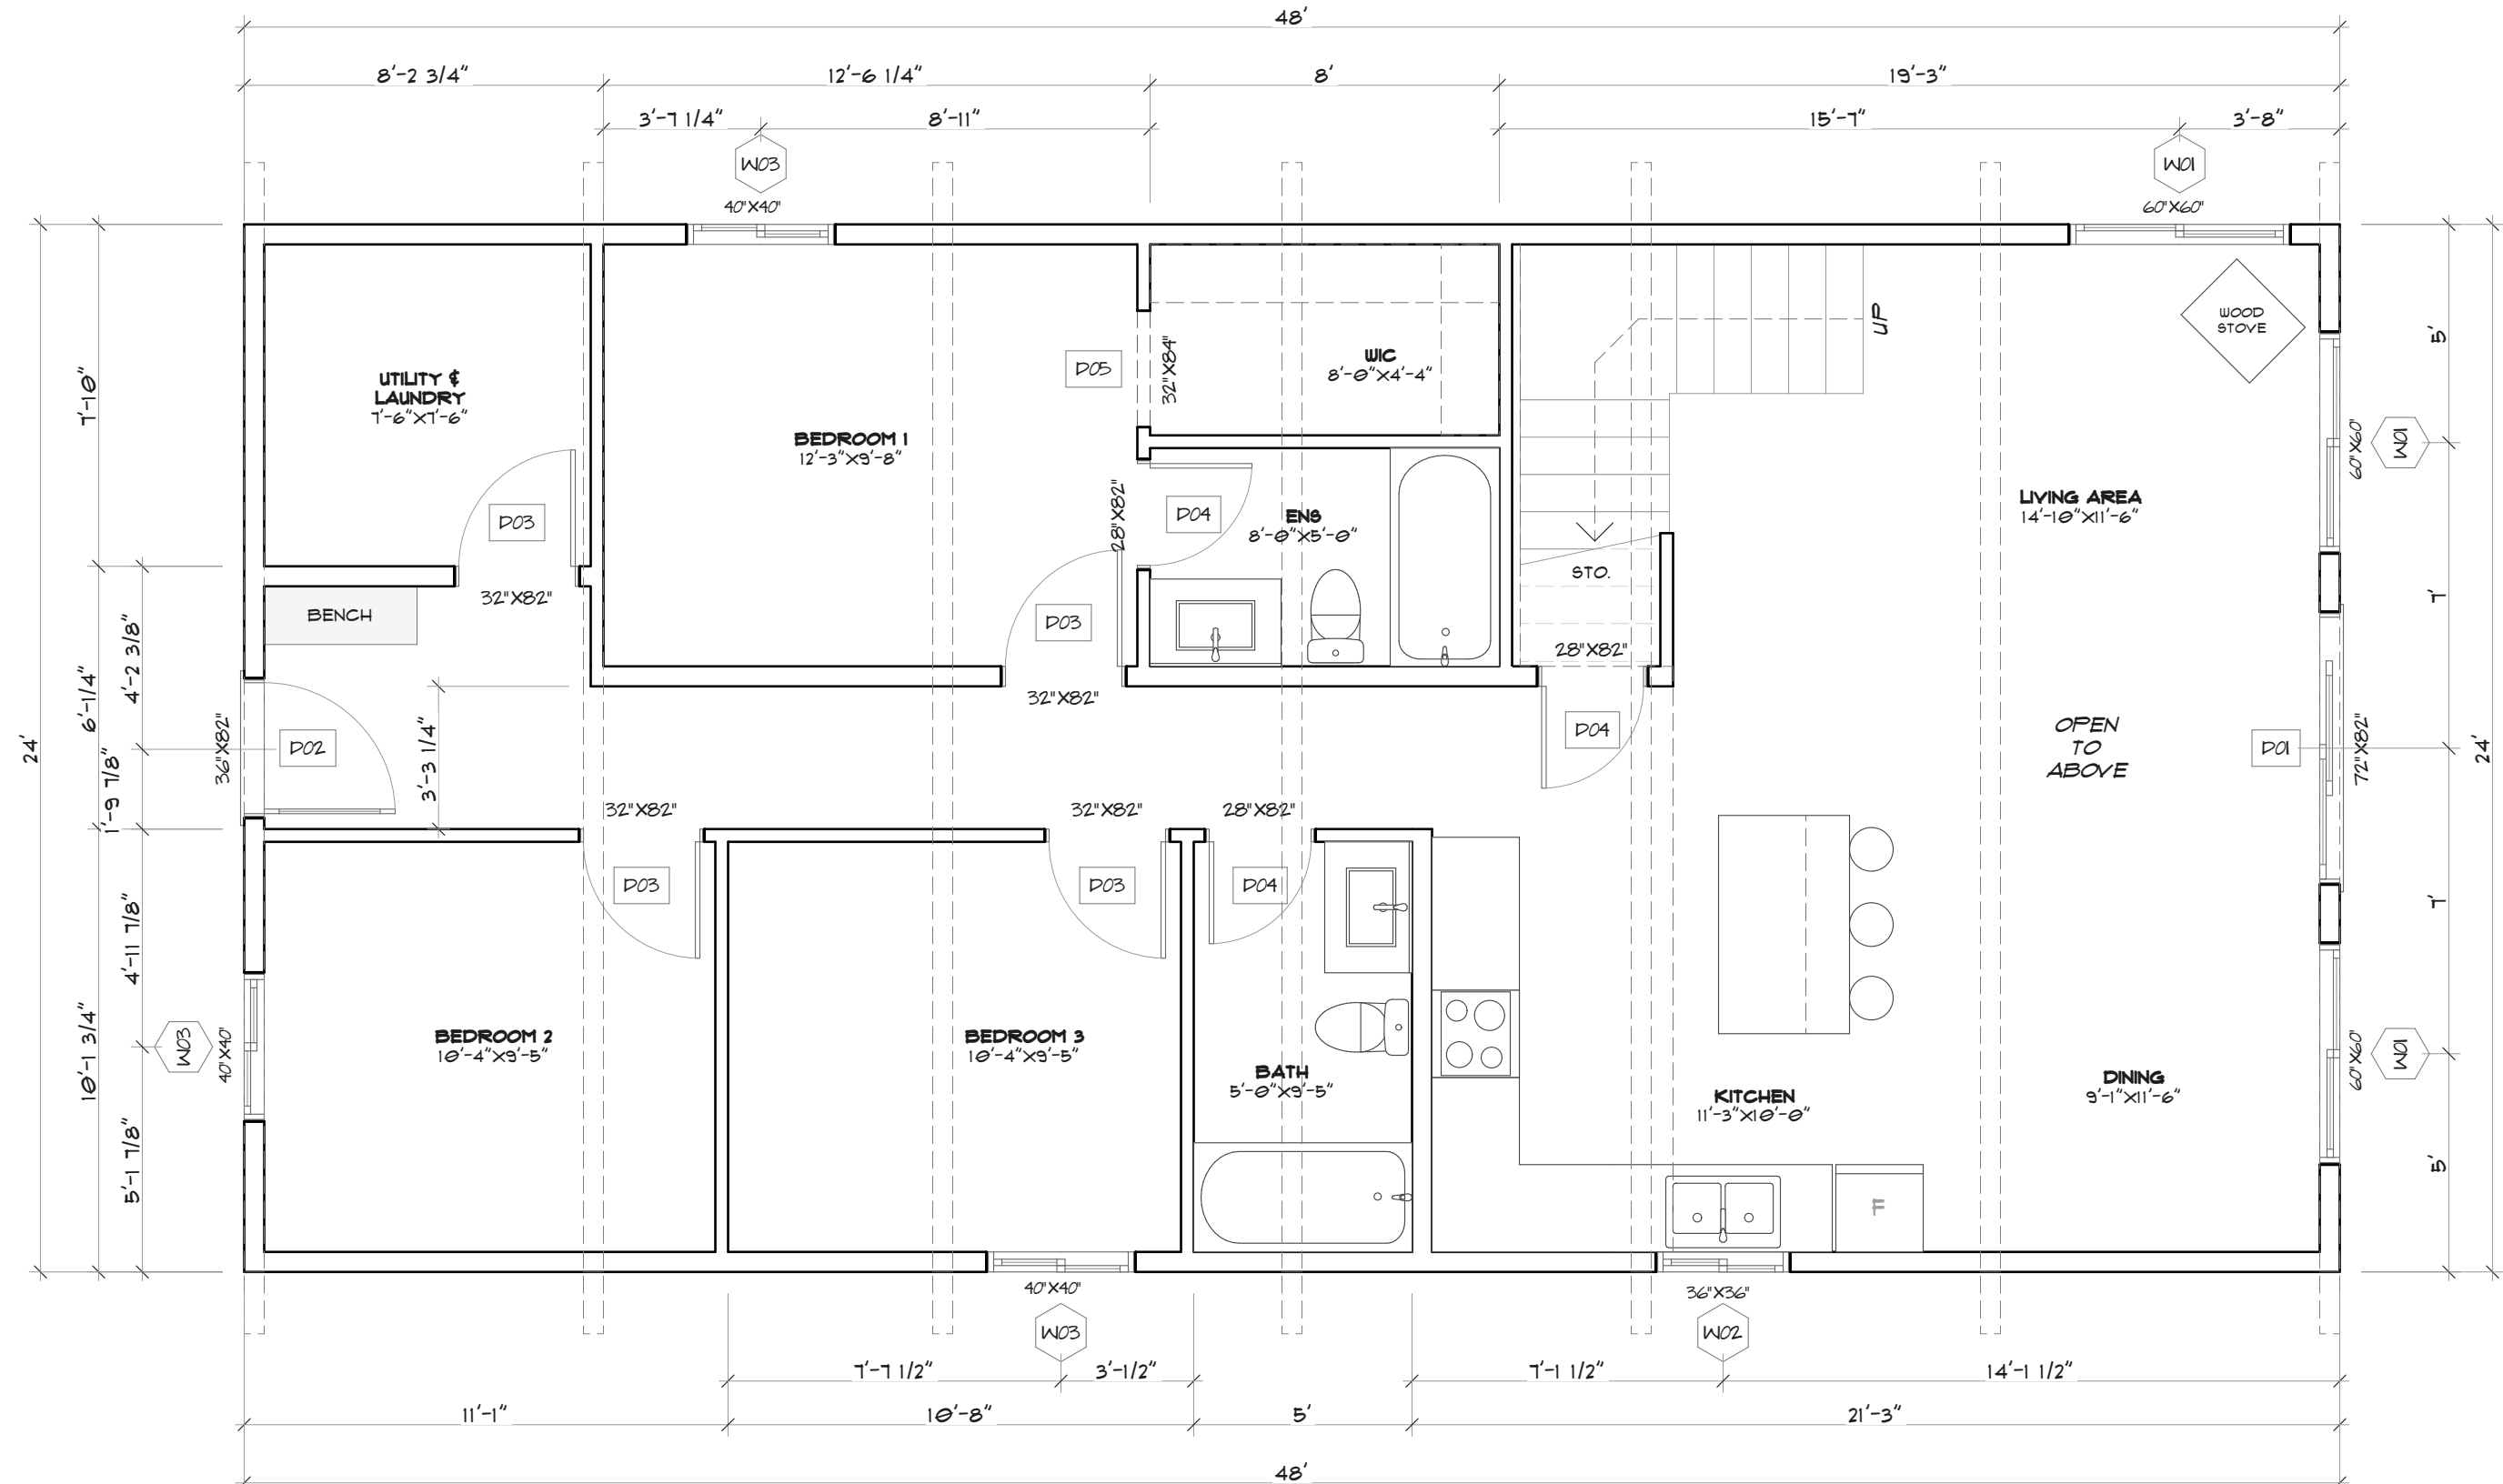


1 FLOOR PLAN
SCALE: 1/4" = 1'-0"

NOTE:
VERIFY GRADE ON SITE

AREA: 1,152 SQ. FT.
FOR REVIEW

TIMBER BUILT HOMES			
XXX			
123, AB			
FLOOR PLAN			
PROJECT NO:			
DATE: 2024-10-05			
DRAWN BY: MRJ			
COPYRIGHT			
PAGE:			A-1

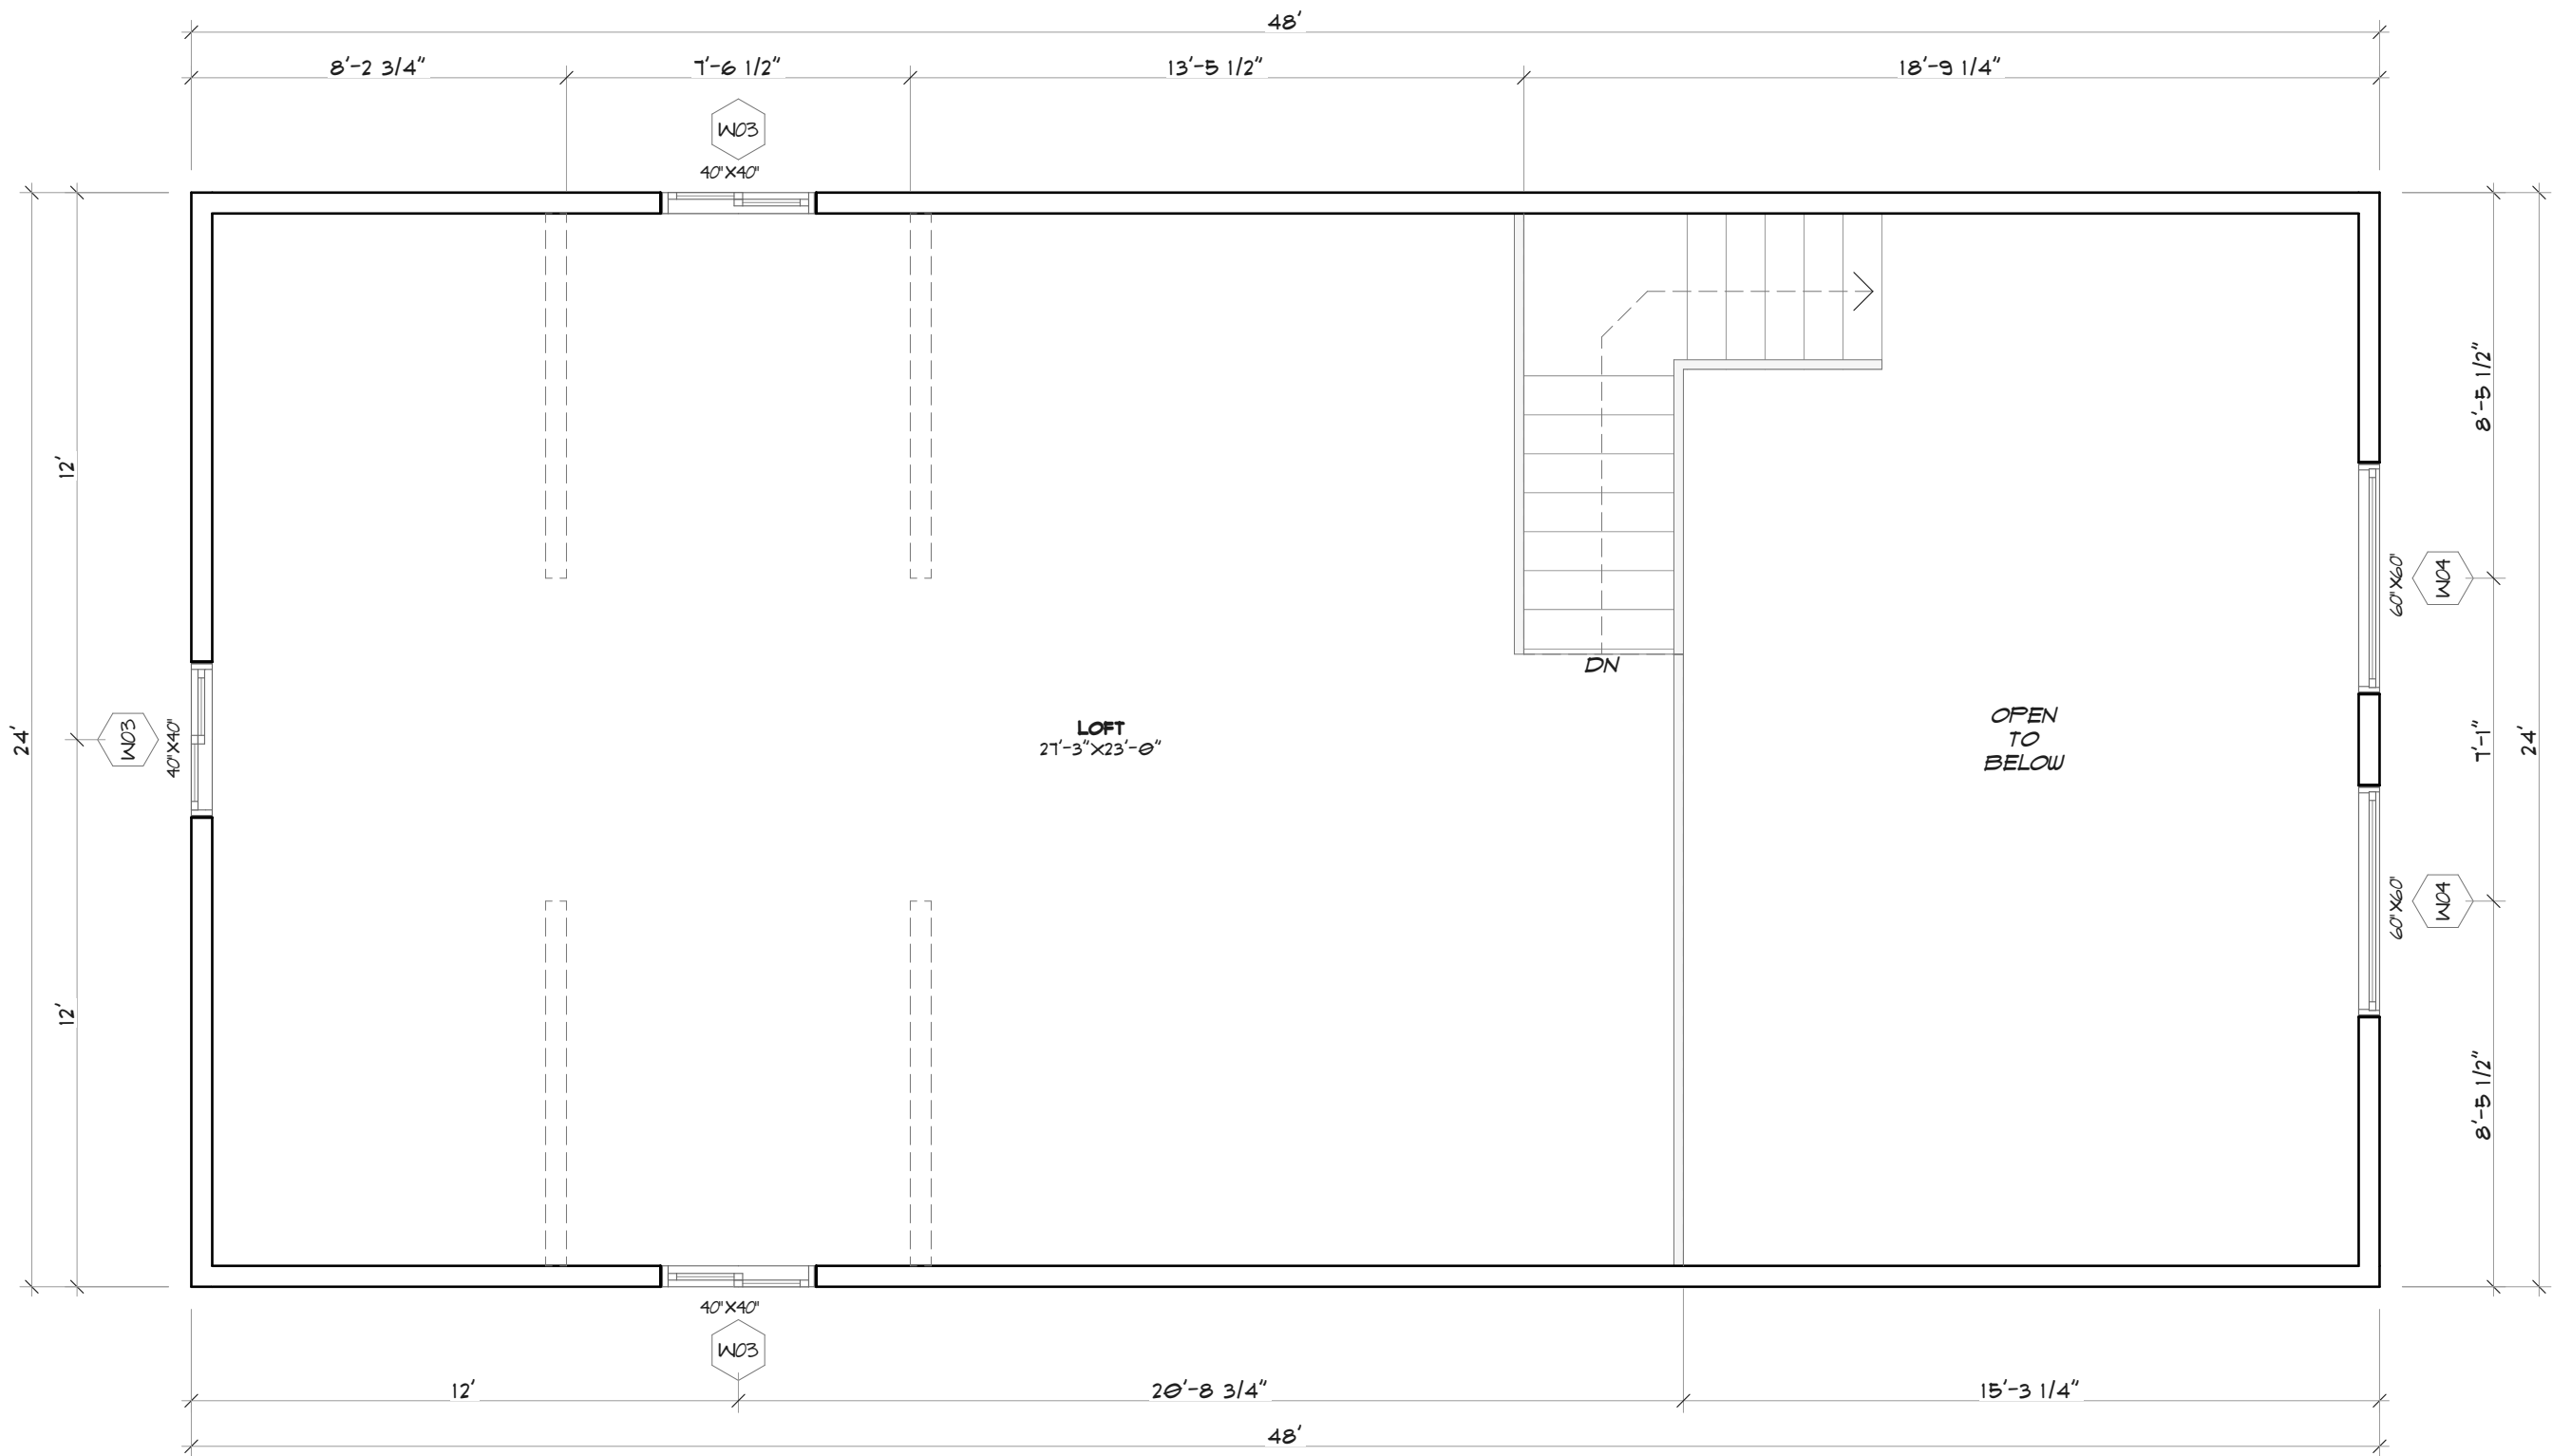


2 LOFT FLOOR
SCALE: 1/4" = 1'-0"


AREA: 112 SQ. FT.

FOR REVIEW


TIMBER BUILT HOMES			
XXX			
123, AB			
LOFT PLAN			
PROJECT NO:			
DATE: 2024-10-05			
DRAWN BY: MRJ			
COPYRIGHT			

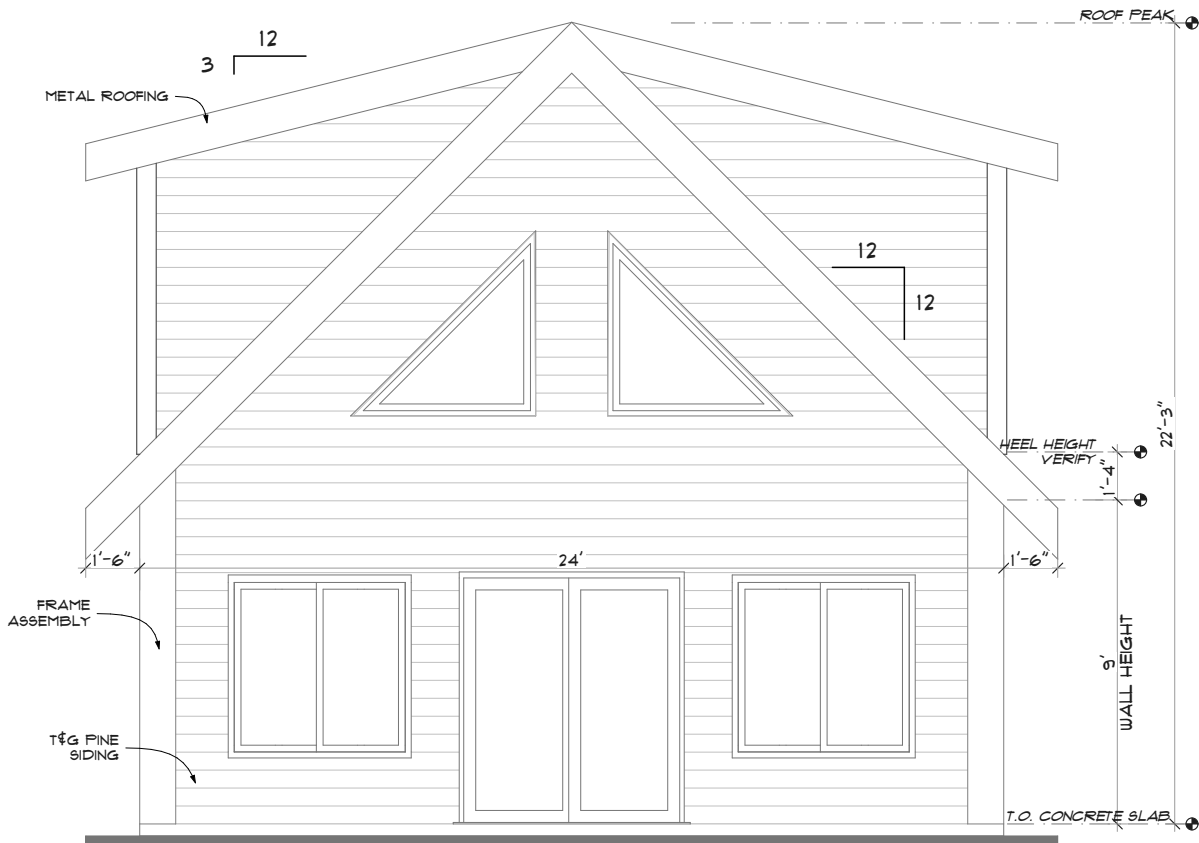


5 FRONT ELEVATION
SCALE: 3/16" = 1'-0"

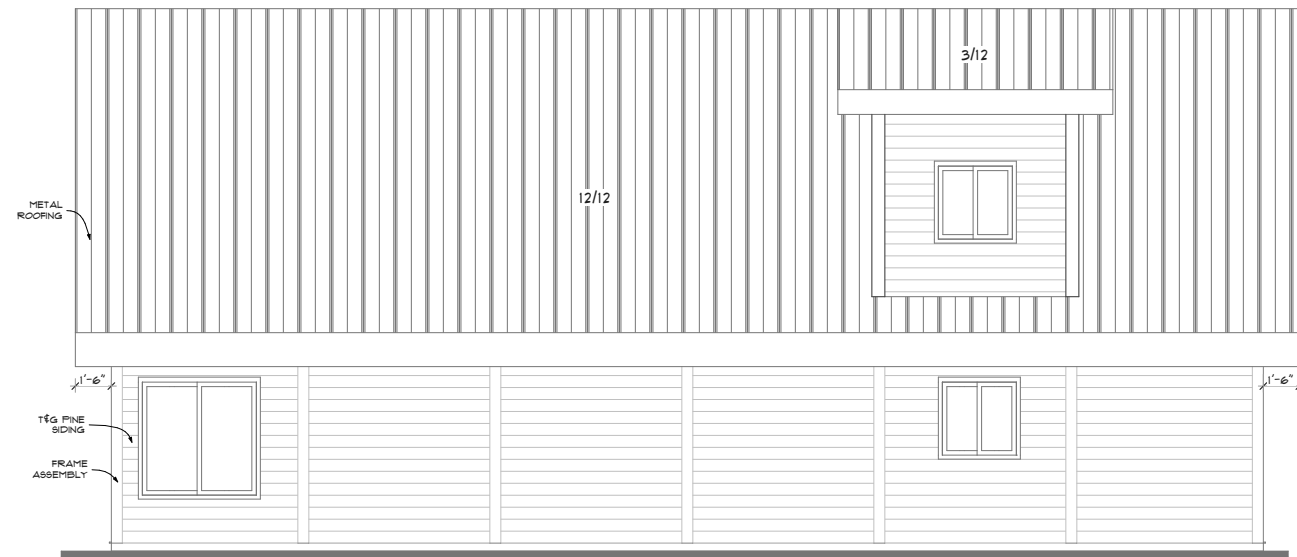

3 RIGHT ELEVATION
SCALE: 1/8" = 1'-0"

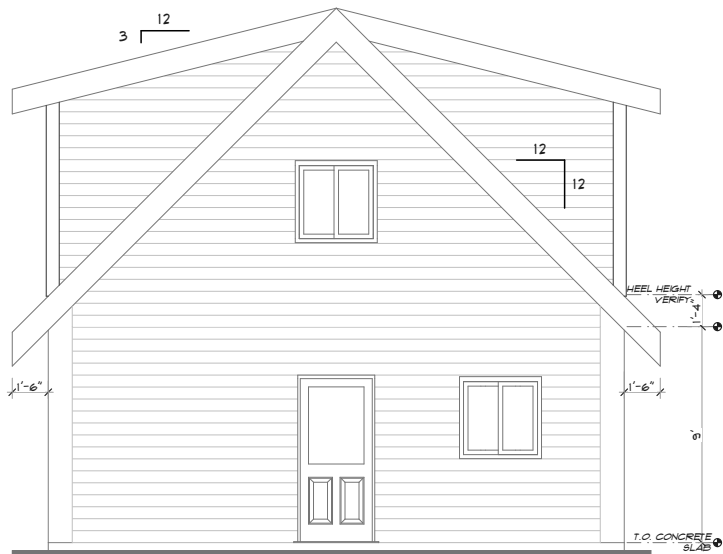

6 REAR ELEVATION
SCALE: 1/8" = 1'-0"

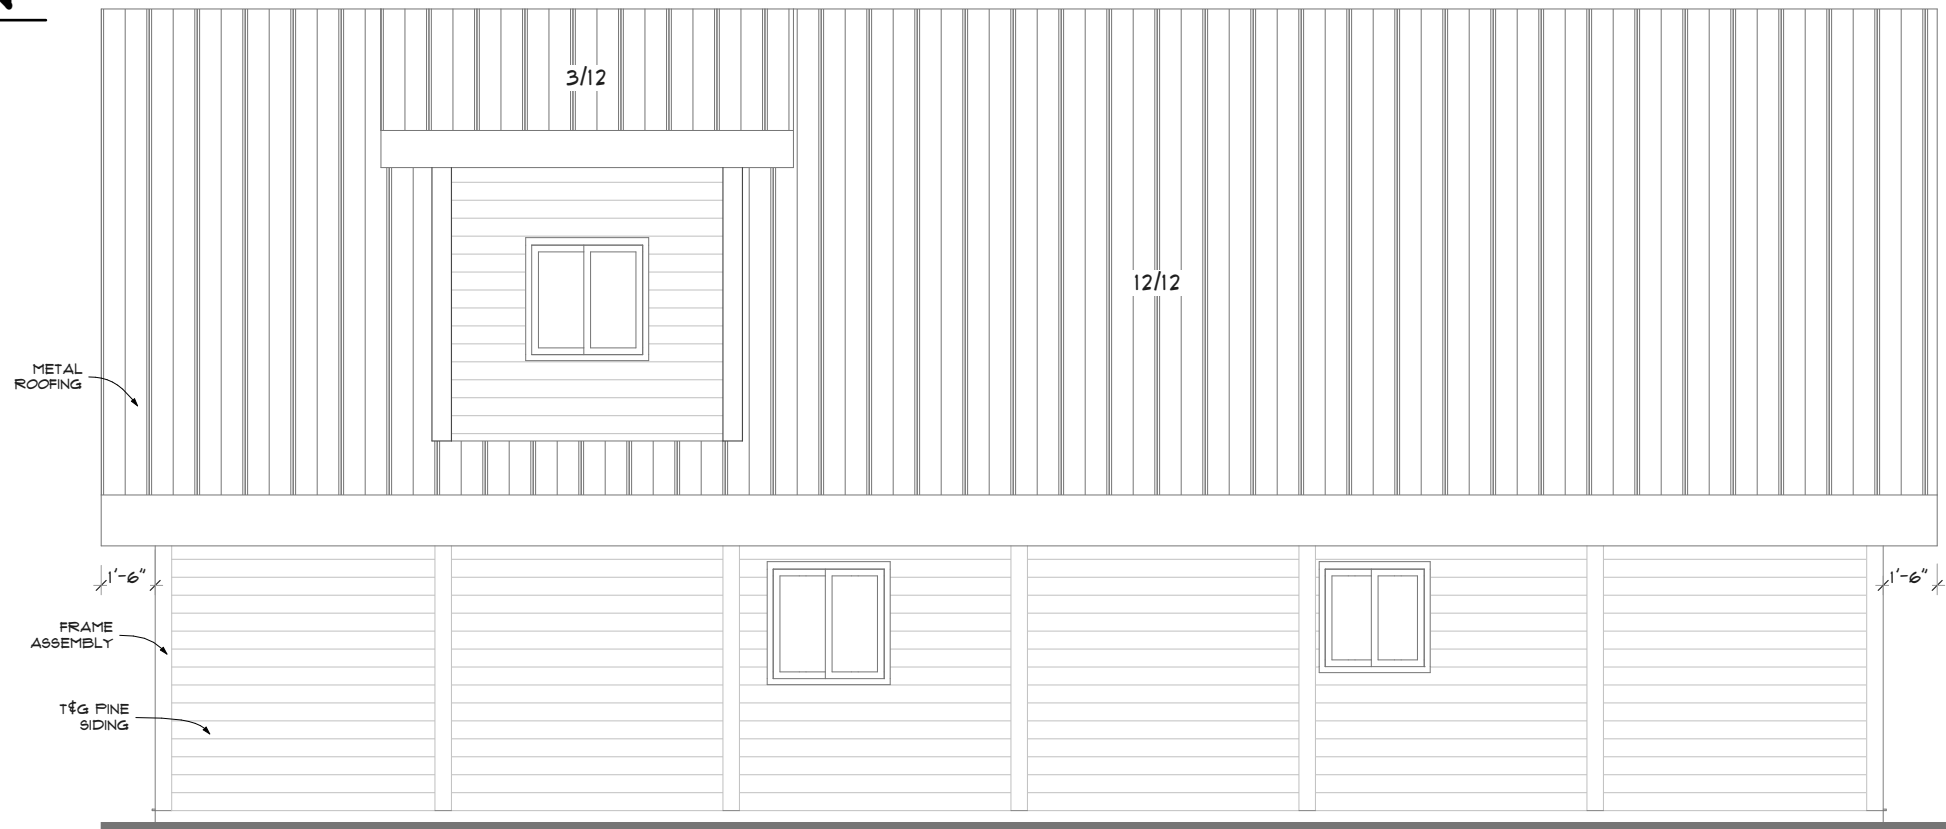

4 LEFT ELEVATION
SCALE: 3/16" = 1'-0"

NOTE:
VERIFY GRADE ON SITE

FOR REVIEW

TIMBER BUILT HOMES			
XXX			
123, AB			
ELEVATIONS			
PROJECT NO:			
DATE: 2024-10-05			
DRAWN BY: MRJ			
COPYRIGHT			
PAGE: A-3			