



NOTE:
VERIFY GRADE ON SITE

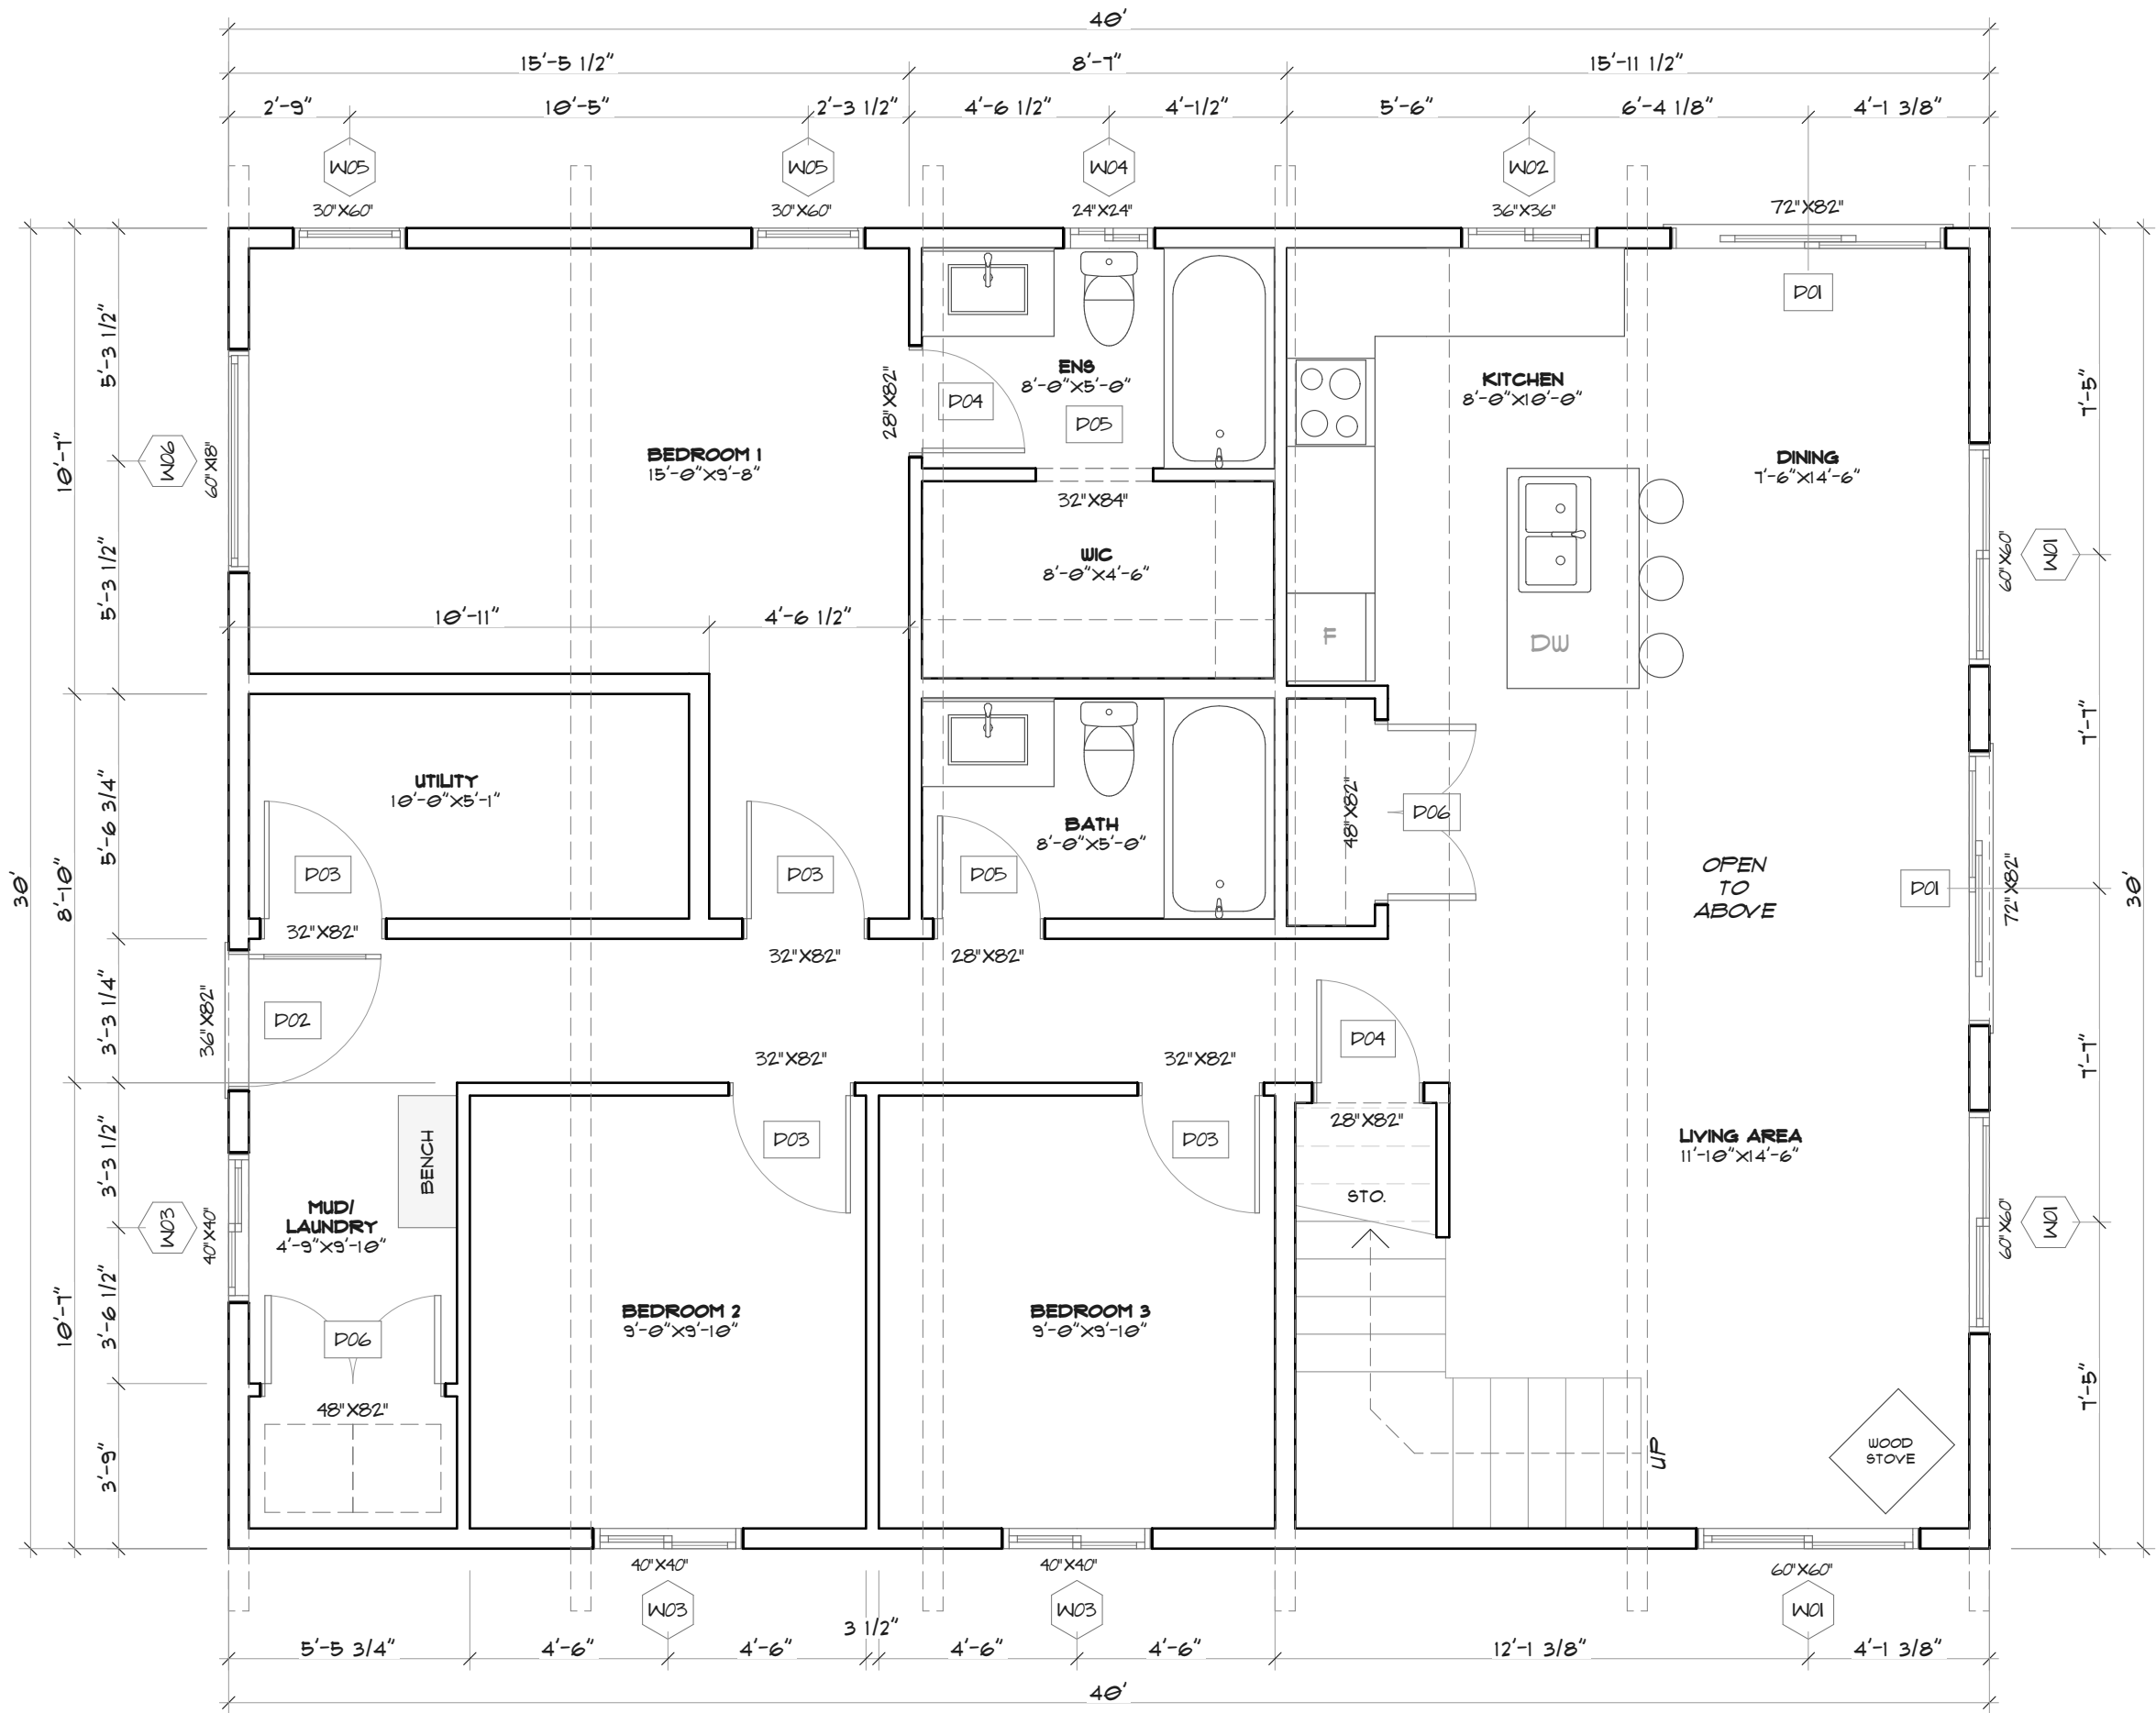

1 FLOOR PLAN
SCALE: 1/4" = 1'-0"

AREA: 1,200 SQ. FT.
FOR REVIEW

TIMBER BUILT HOMES			
XXX			
123, AB			
FLOOR PLAN			
PROJECT NO:			
DATE: 2024-10-06			
DRAWN BY: MRJ			
COPYRIGHT			
PAGE:			A-1

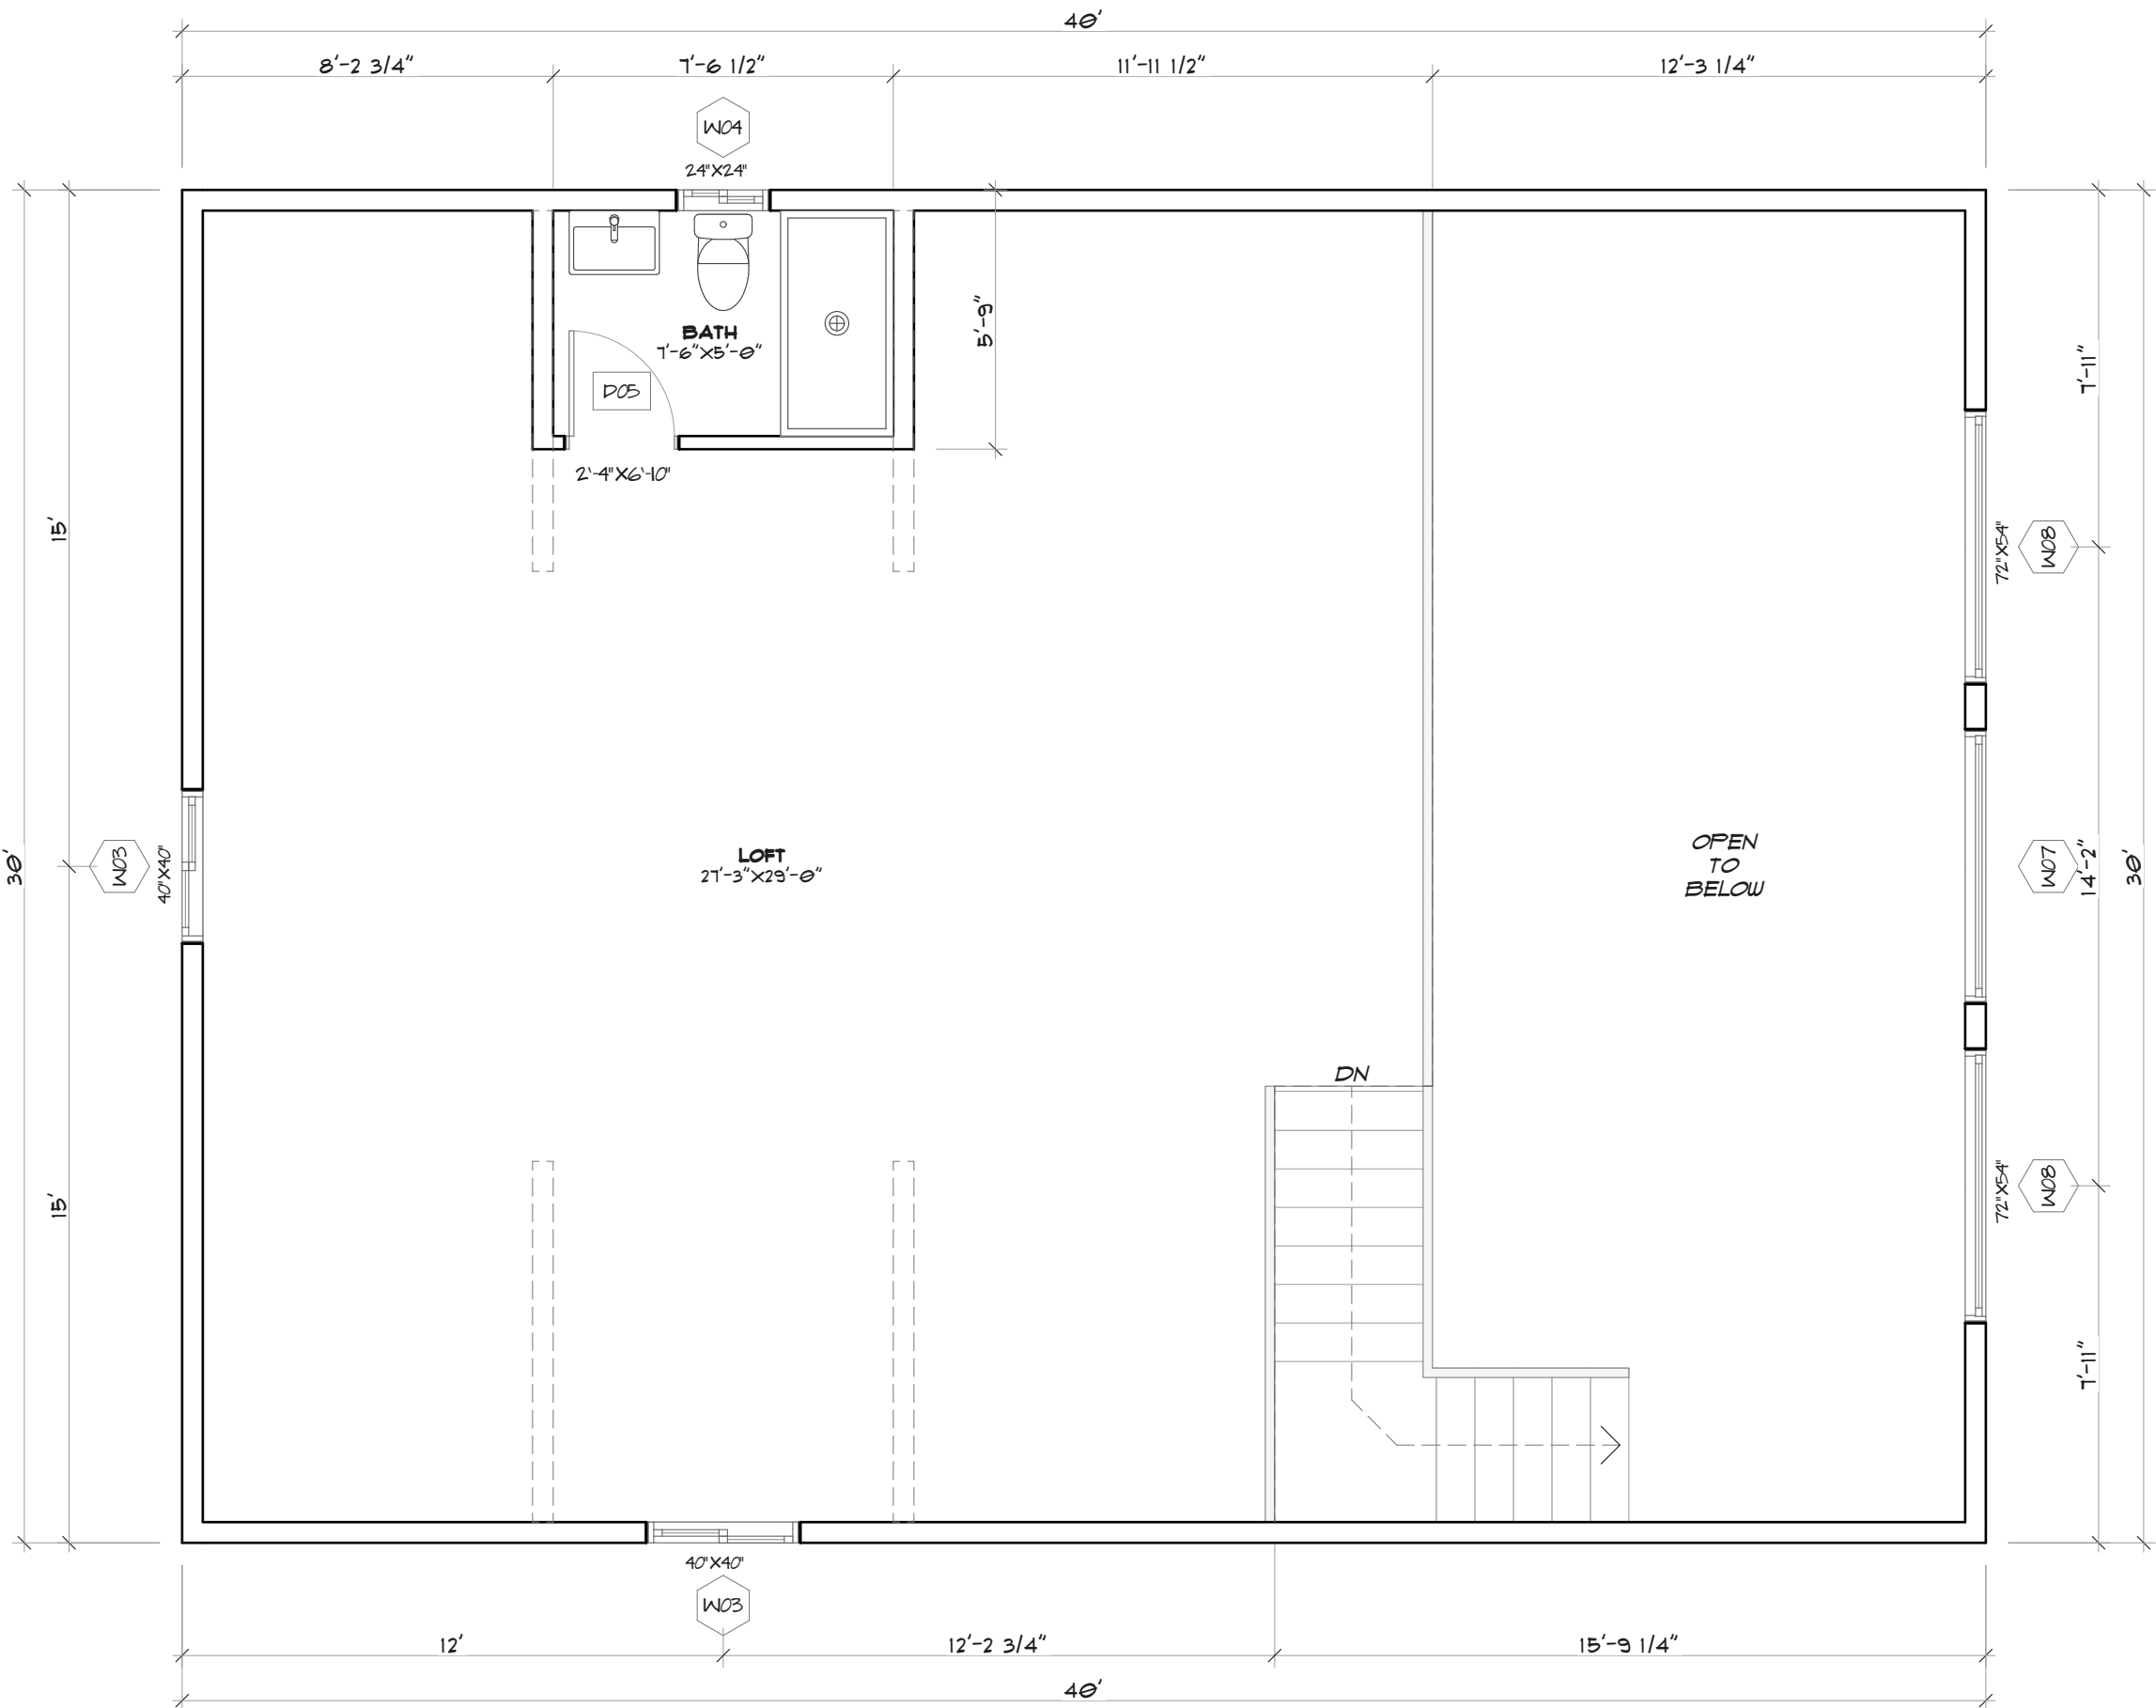

2 LOFT FLOOR
SCALE: 1/4" = 1'-0"

AREA: 160 SQ. FT.
FOR REVIEW

TIMBER BUILT HOMES

XXX

123, AB

LOFT PLAN


PROJECT NO:

DATE: 2024-10-06


DRAWN BY: MRJ

COPYRIGHT


	PAGE: A-2

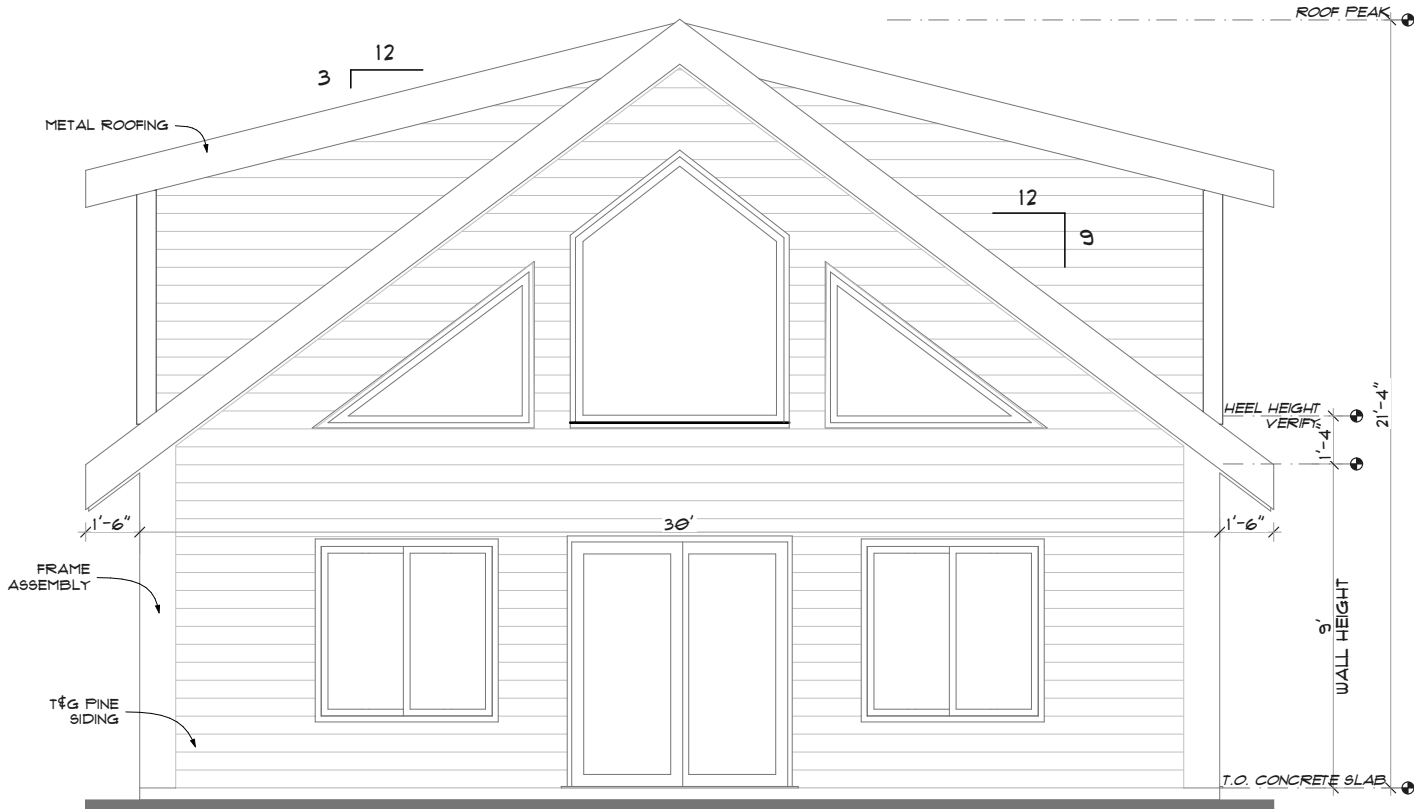


5 FRONT ELEVATION
SCALE: 3/16" = 1'-0"

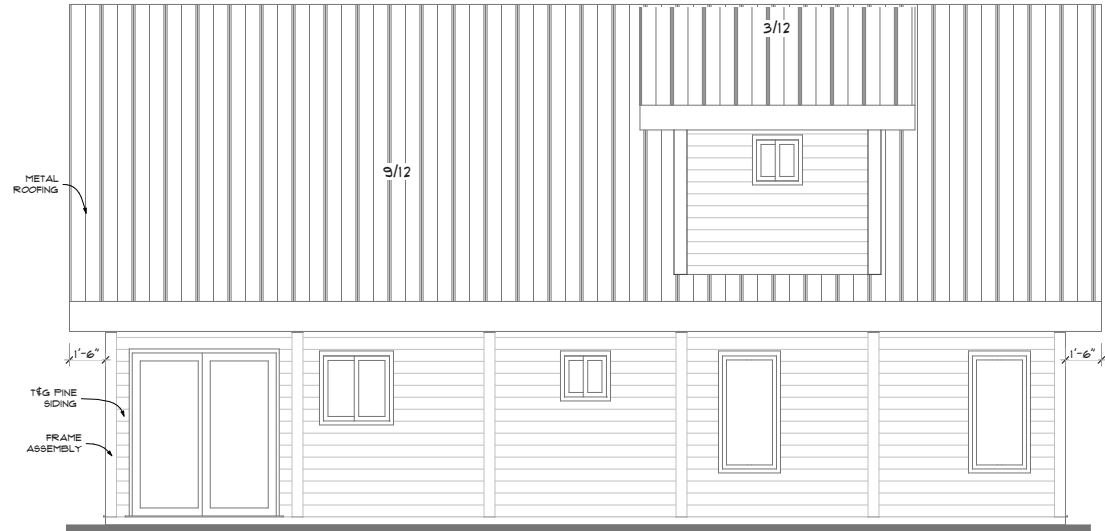

3 RIGHT ELEVATION
SCALE: 1/8" = 1'-0"

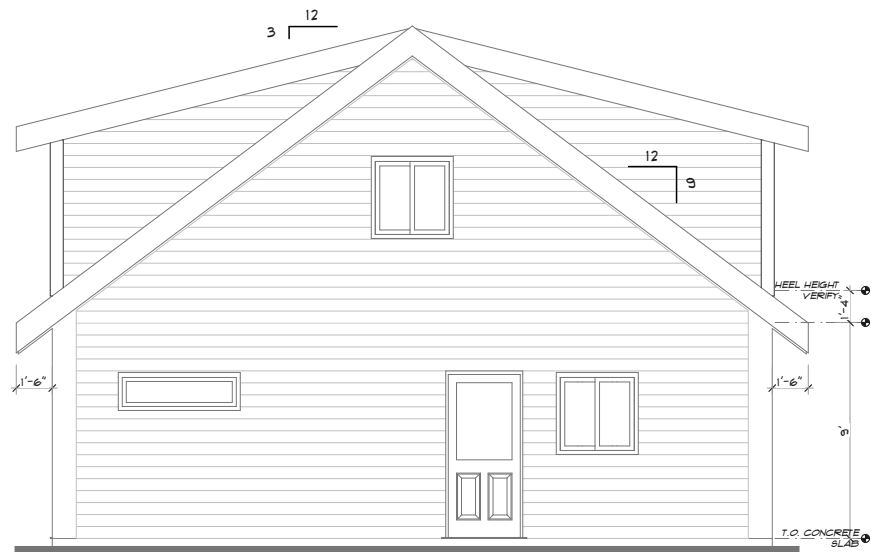

6 REAR ELEVATION
SCALE: 1/8" = 1'-0"

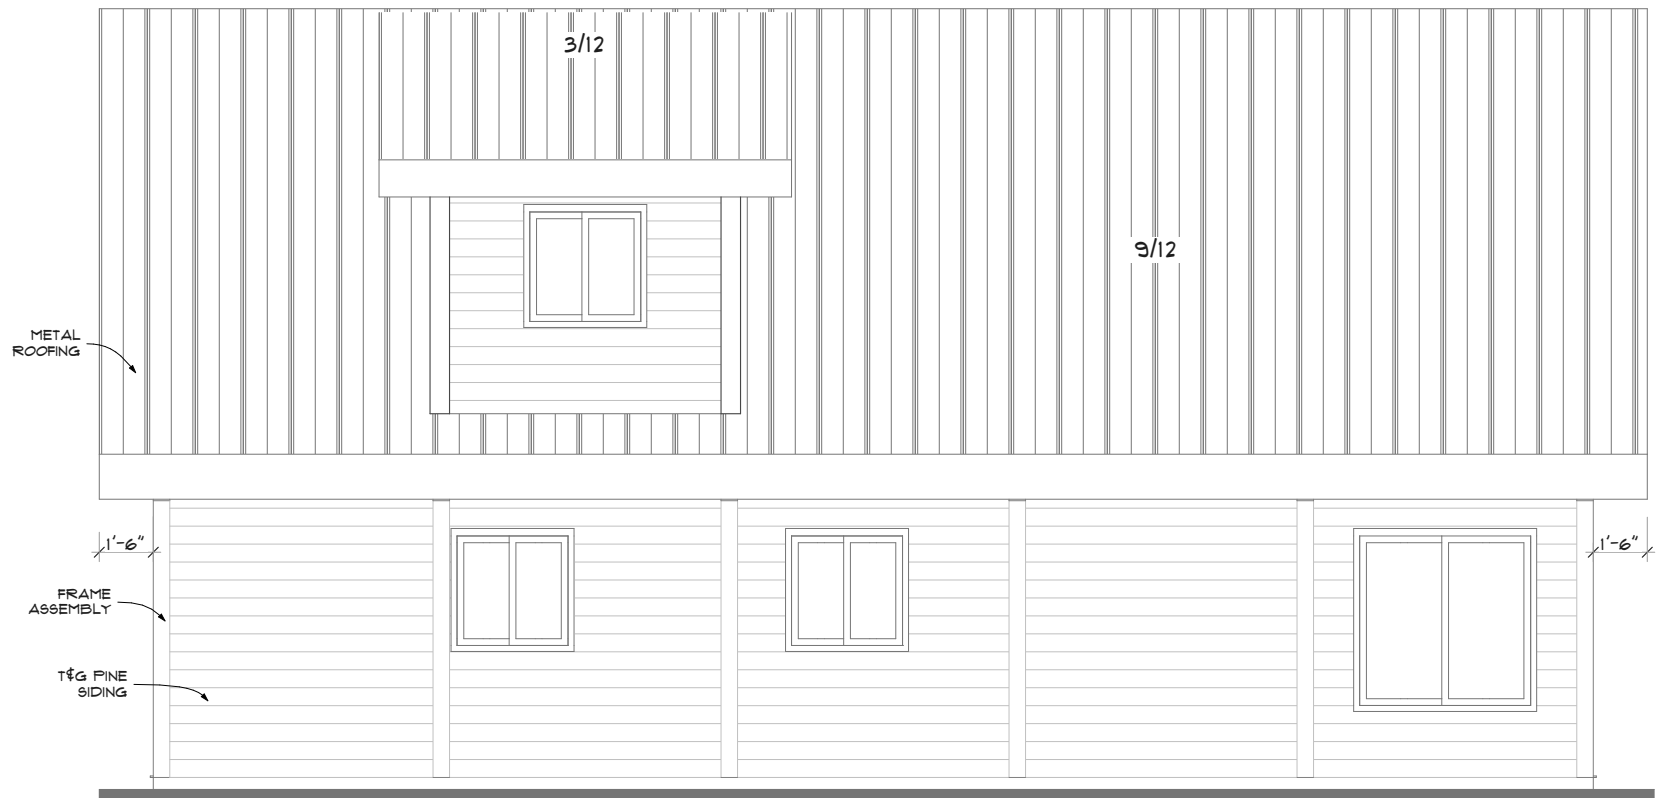

4 LEFT ELEVATION
SCALE: 3/16" = 1'-0"

NOTE:
VERIFY GRADE ON SITE

FOR REVIEW

TIMBER BUILT HOMES			
XXX			
123, AB			
ELEVATIONS			
PROJECT NO:			
DATE: 2024-10-06			
DRAWN BY: MRJ			
COPYRIGHT			
PAGE:			A-3