



AREA: 1,800 SQ. FT.

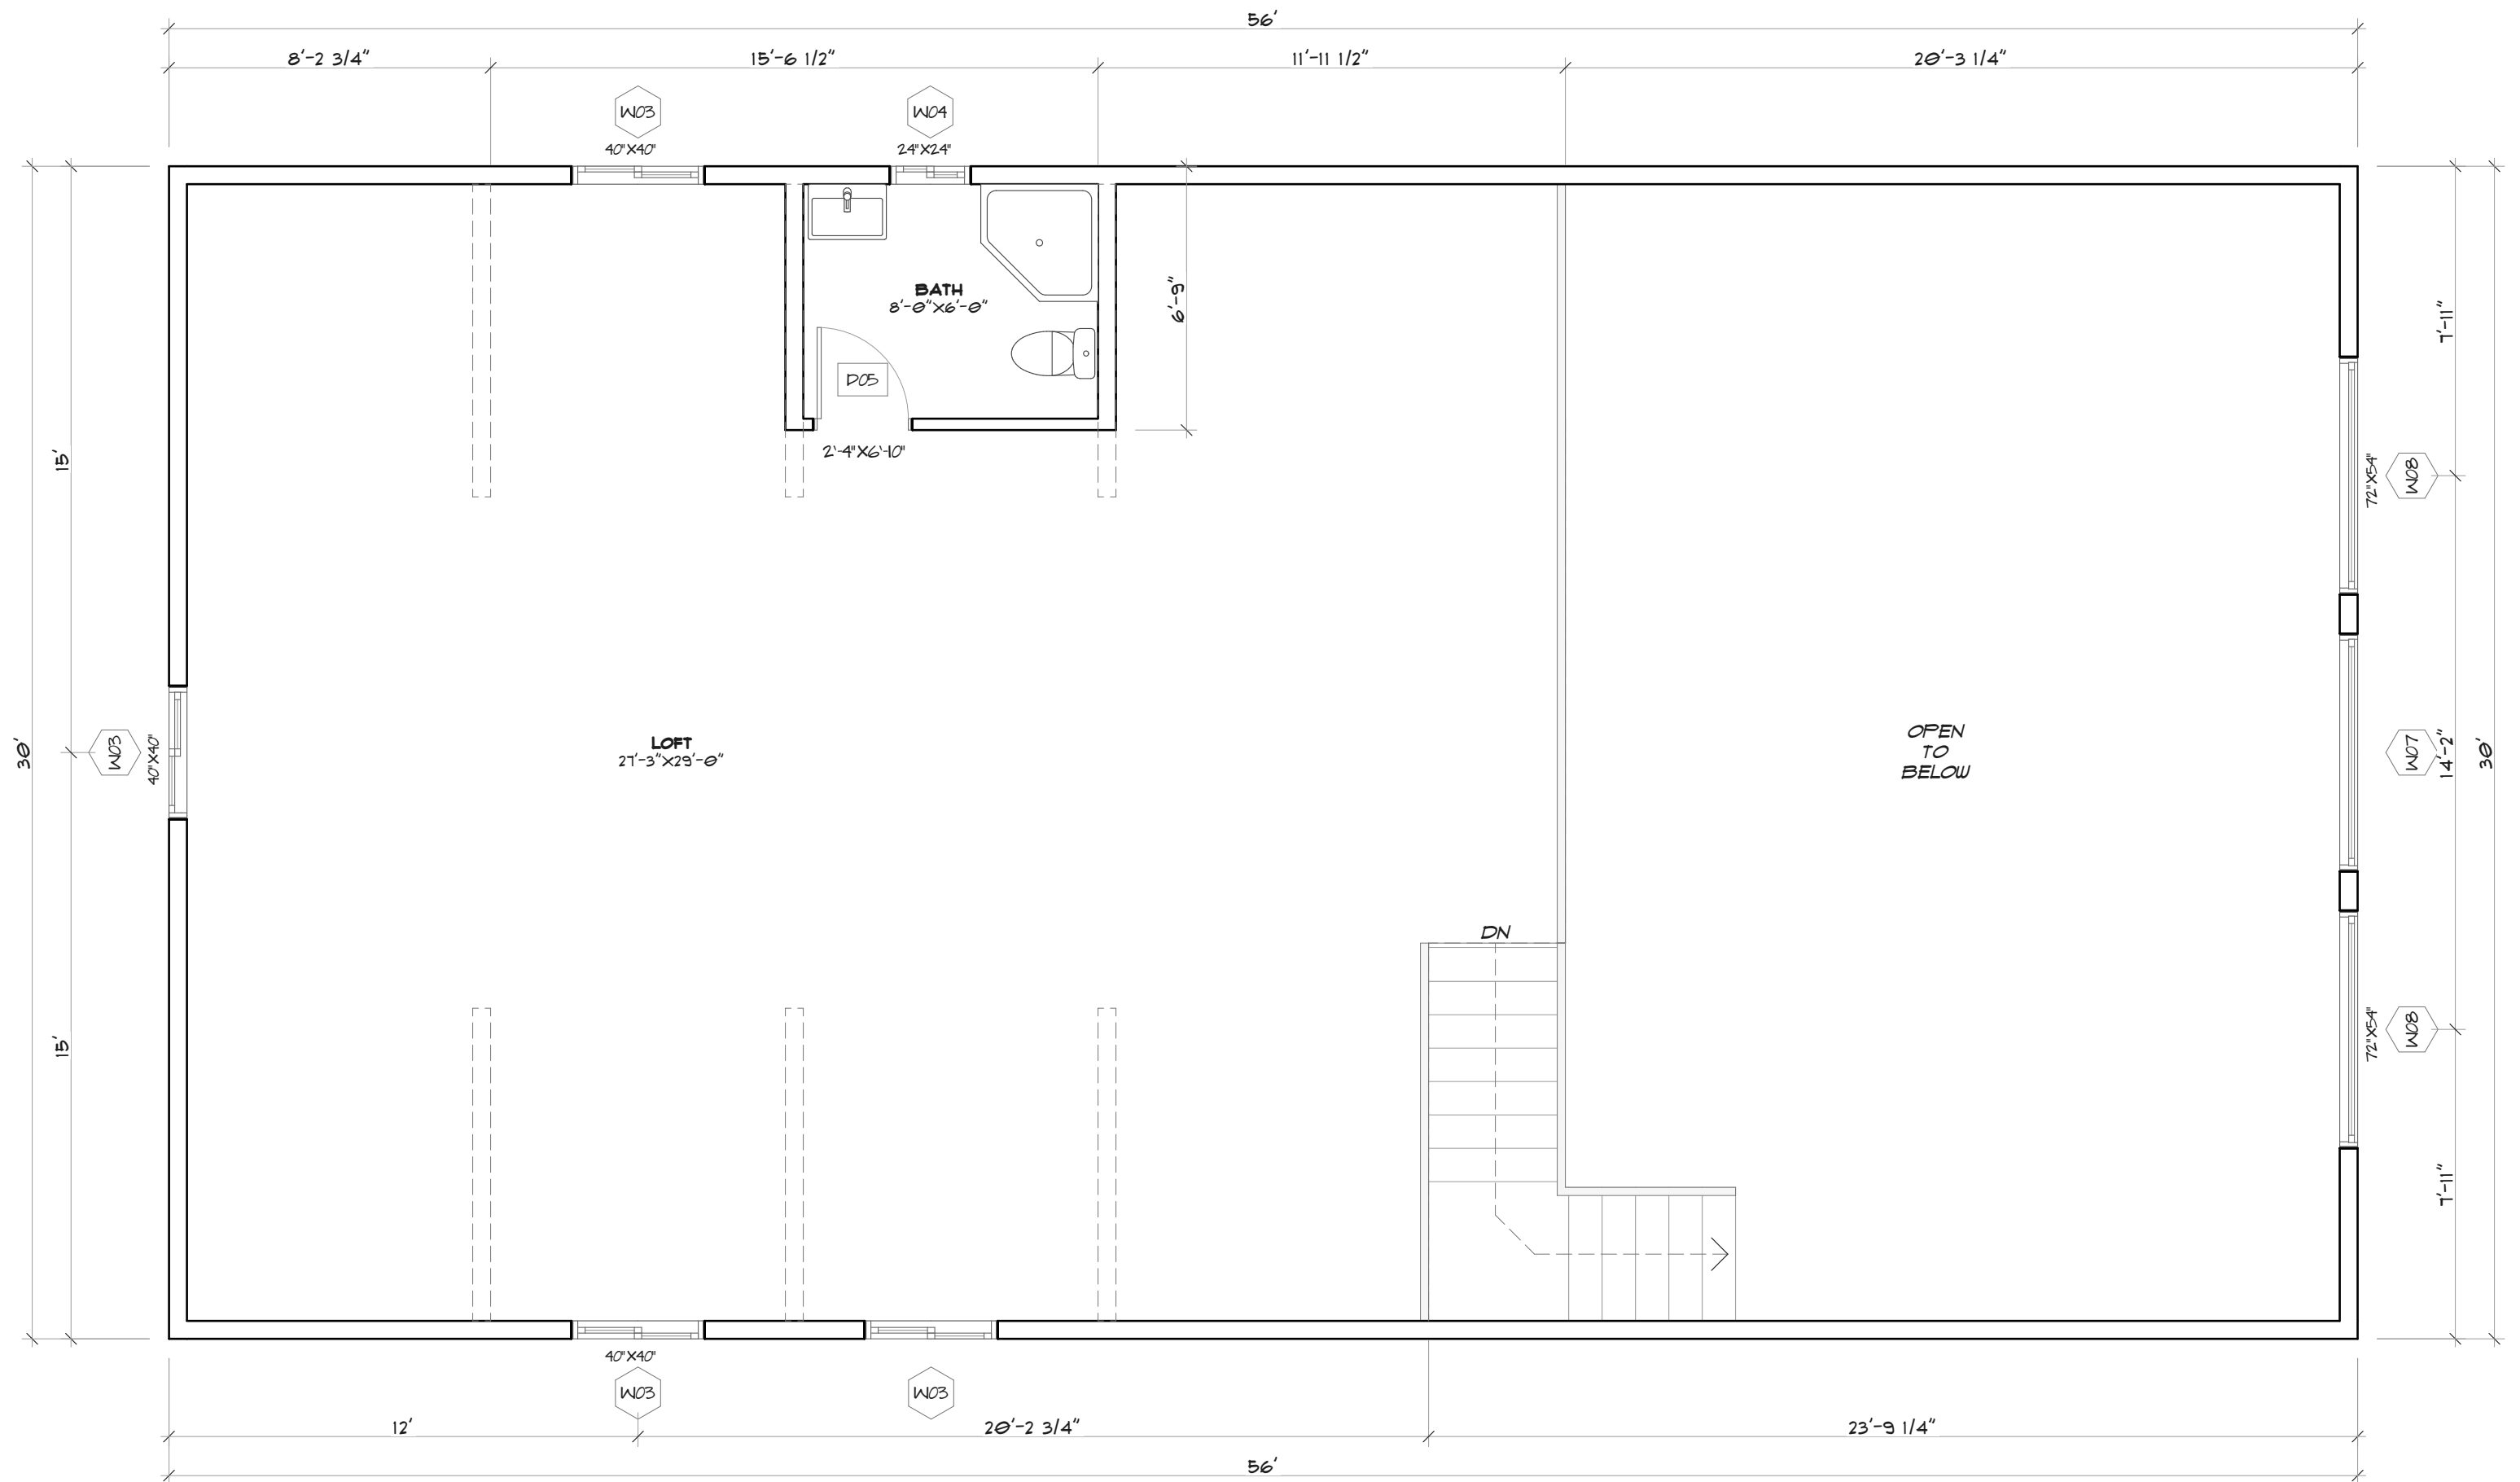


2 LOFT FLOOR
SCALE: 1/4" = 1'-0"

AREA: 992 SQ. FT.

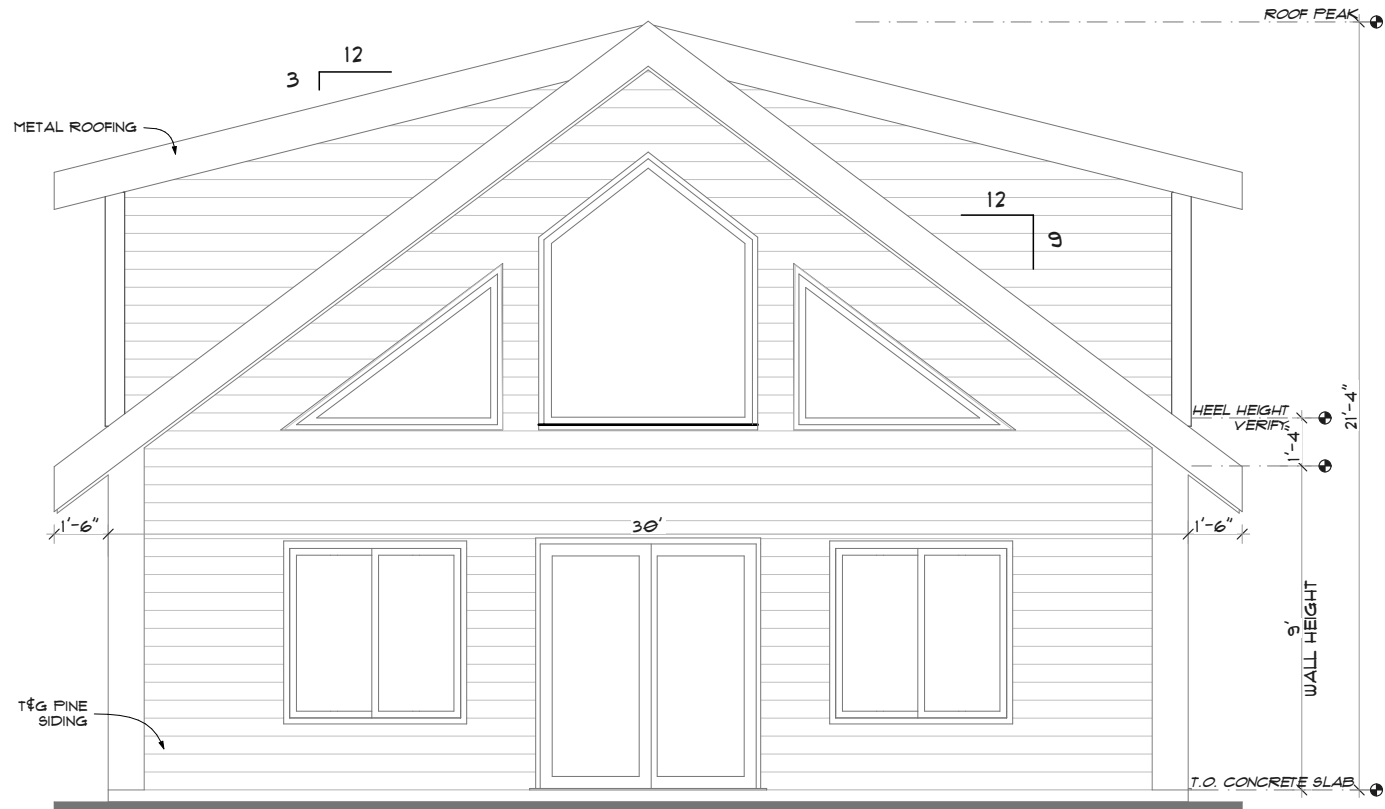


3 FRONT ELEVATION
SCALE: 3/16" = 1'-0"

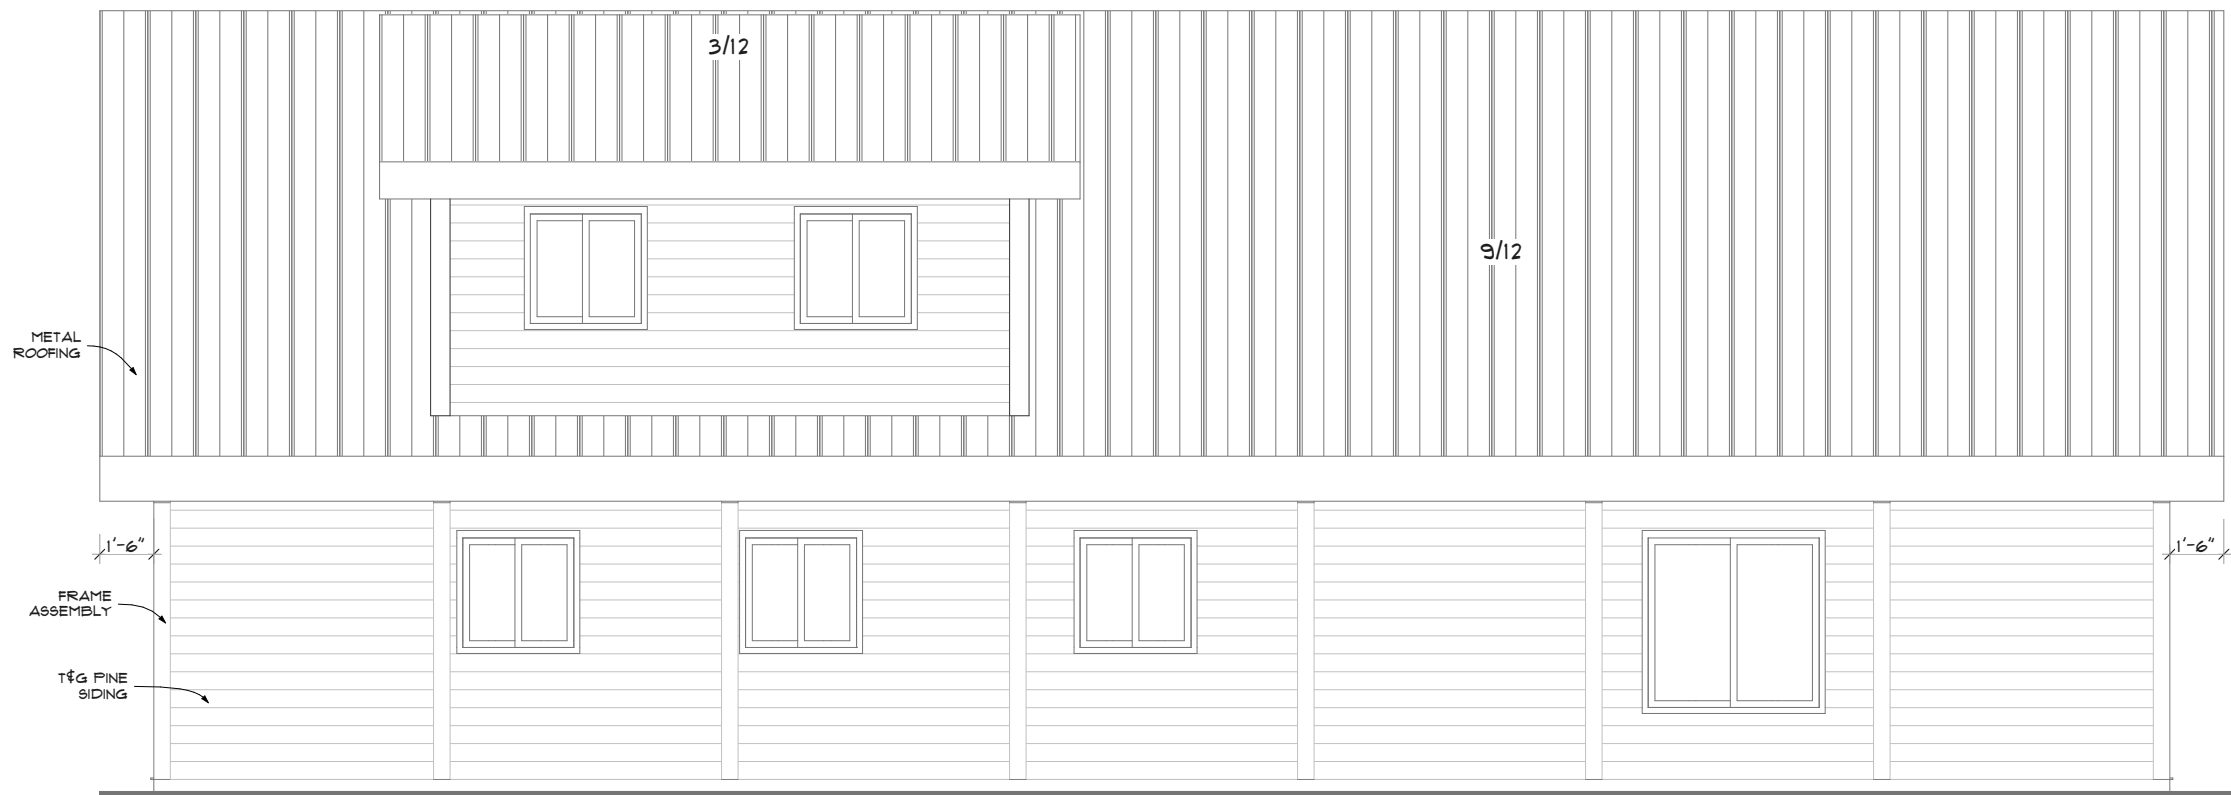


4 LEFT ELEVATION
SCALE: 3/16" = 1'-0"

NOTE:
VERIFY GRADE ON SITE

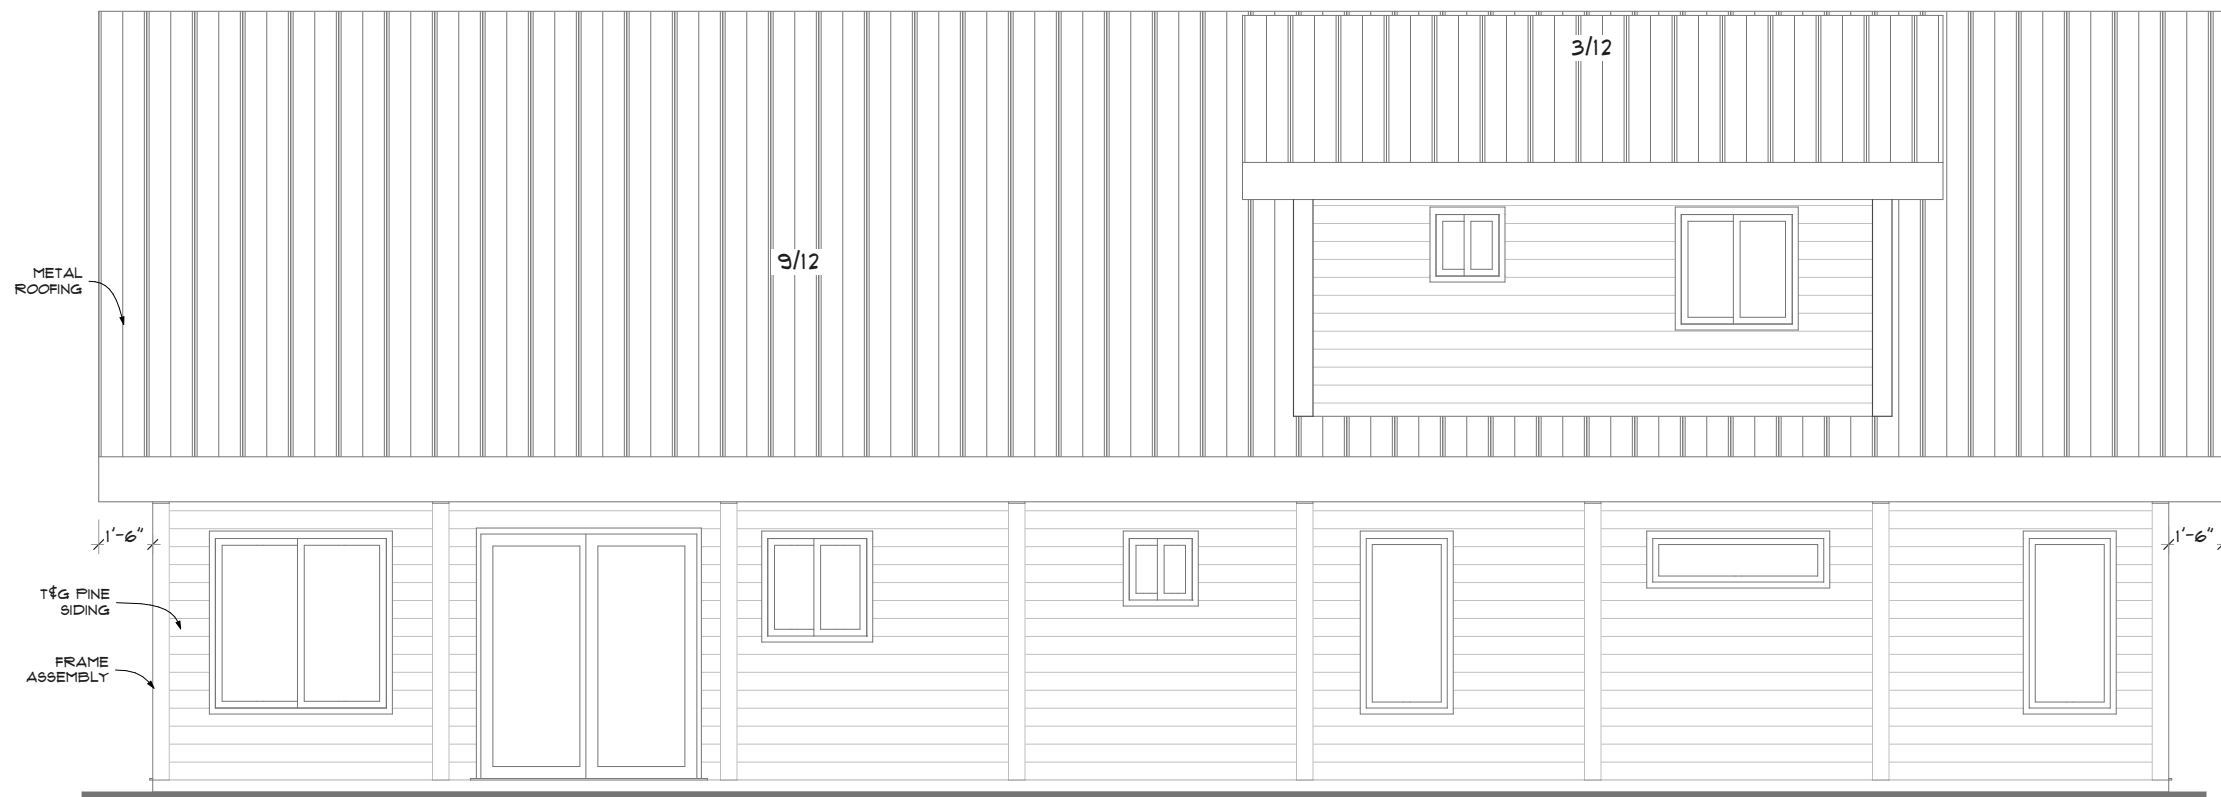

5 RIGHT ELEVATION
SCALE: 3/16" = 1'-0"

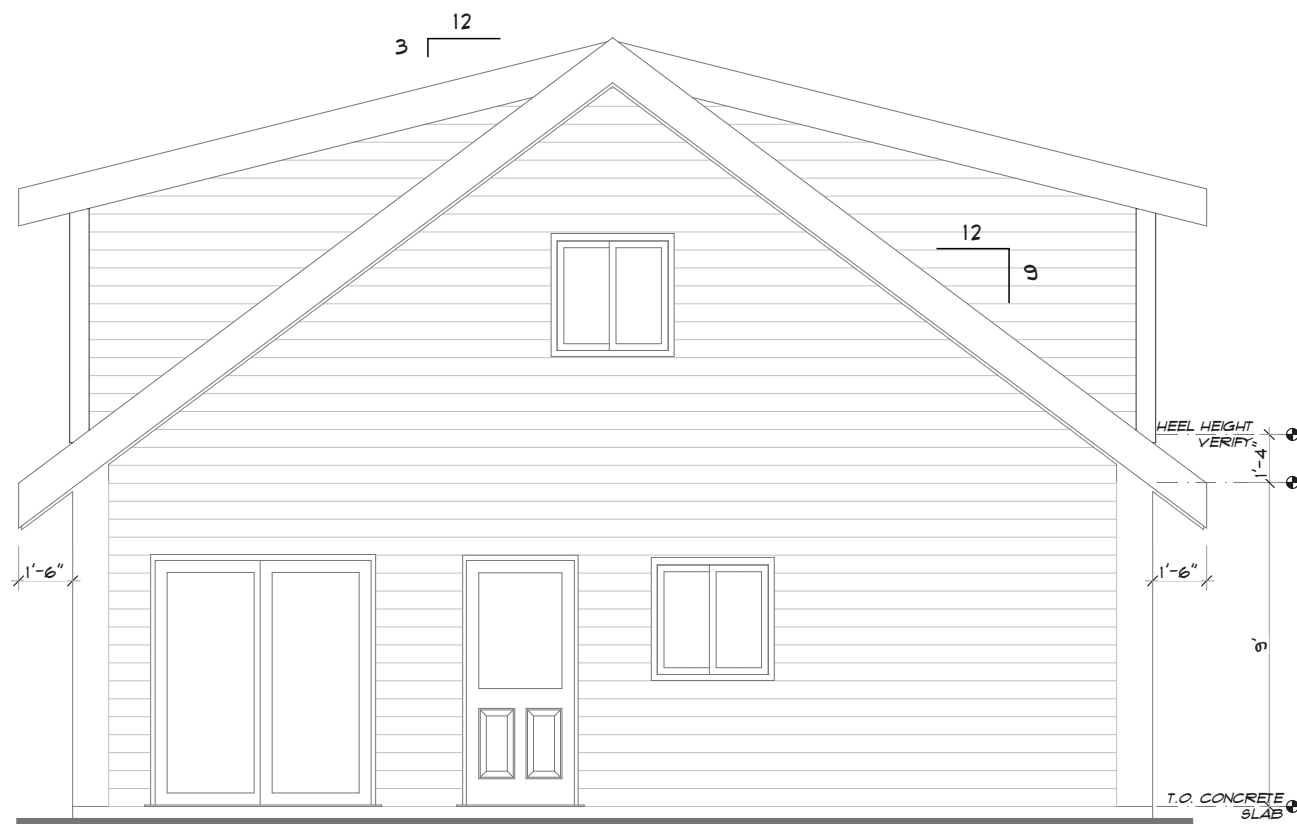

6 REAR ELEVATION
SCALE: 3/16" = 1'-0"

NOTE:
VERIFY GRADE ON SITE