



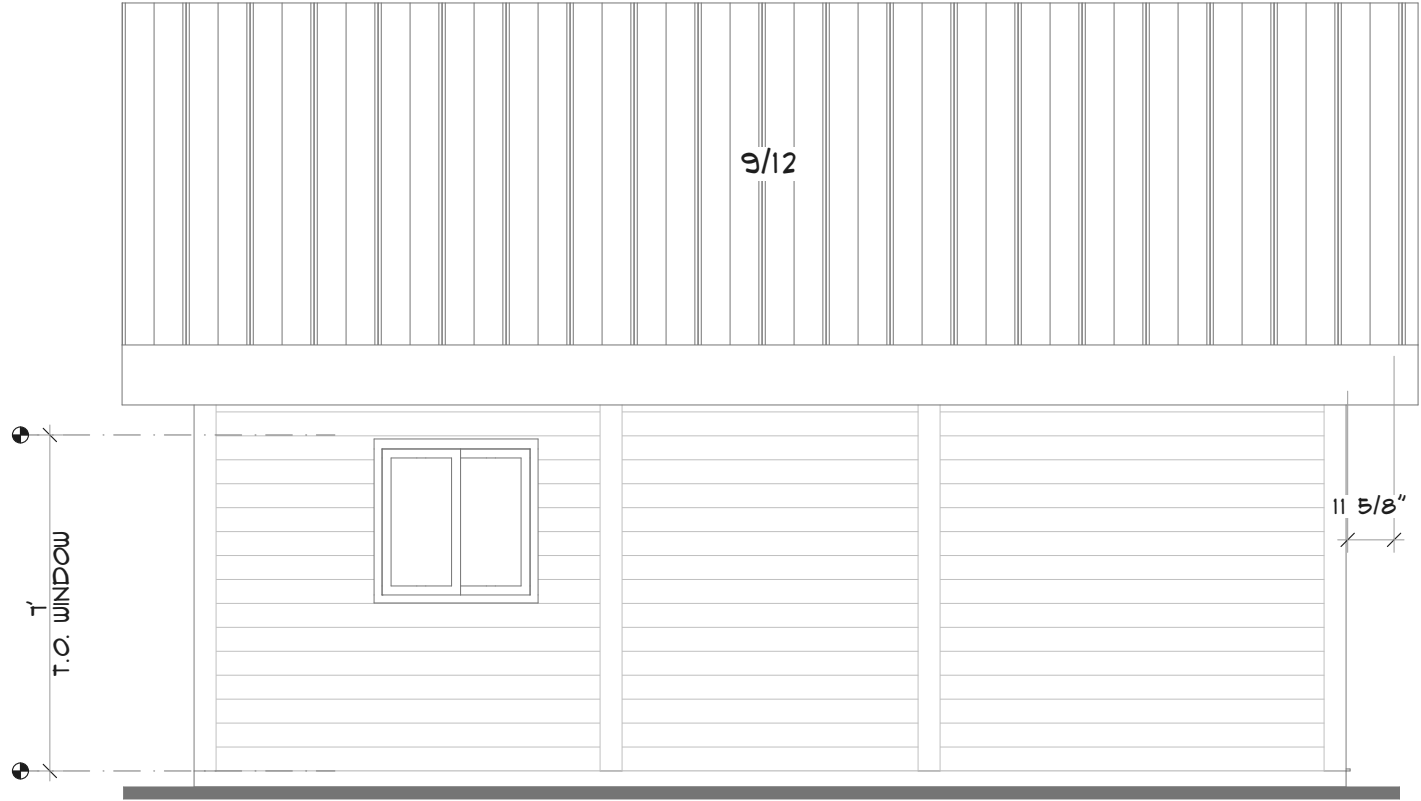

4 LEFT ELEVATION
SCALE: 1/4" = 1'-0"

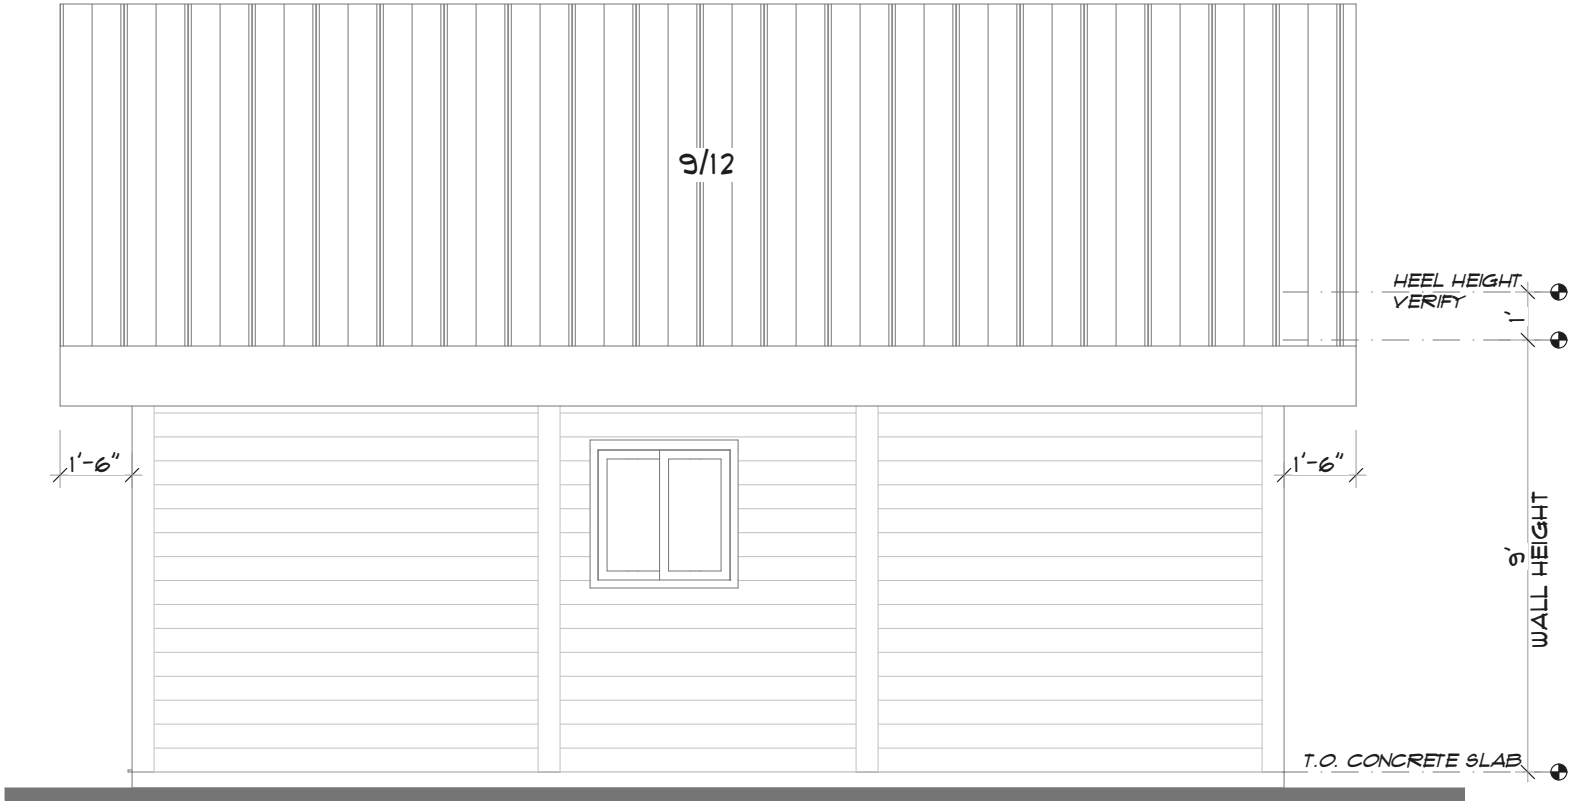

5 RIGHT ELEVATION
SCALE: 1/4" = 1'-0"

NOTE:
VERIFY GRADE ON SITE

FOR REVIEW

TIMBER BUILT HOMES			
XXX			
123, AB			
ELEVATIONS (LEFT & RIGHT)			
PROJECT NO:			
DATE:		2024-09-28	
DRAWN BY:		MRJ	
COPYRIGHT			
		PAGE: A-2	